

NOTICE: THIS DRAWING IS THE PROPERTY OF MCA ARCHITECTURE INC. AND IS FURNISHED WITH THE CONDITION THAT IT IS NOT TO BE CHANGED WITHOUT THE WRITTEN AUTHORIZATION OF MCA ARCHITECTURE INC. FURTHERMORE, THIS DRAWING IS NOT TO BE COPIED, REPRODUCED OR USED WITHOUT WRITTEN PERMISSION FROM MCA ARCHITECTURE INC.  
 © 2022 MCA ARCHITECTURE 1/18/2022 2:30:45 PM




THE DISTRIBUTION CENTER  
AT MEADOWVILLE




No.	Description	Date
A	FOR MARKETING	11 AUG 21
B	FOR REVIEW	13 JAN 22
C	FOR MARKETING	18 JAN 22


SITE PLAN		
Project number:	A19048.A	AGS101
Drawn by: ACC	Checked by: KMC	Scale: 1" = 200'-0"

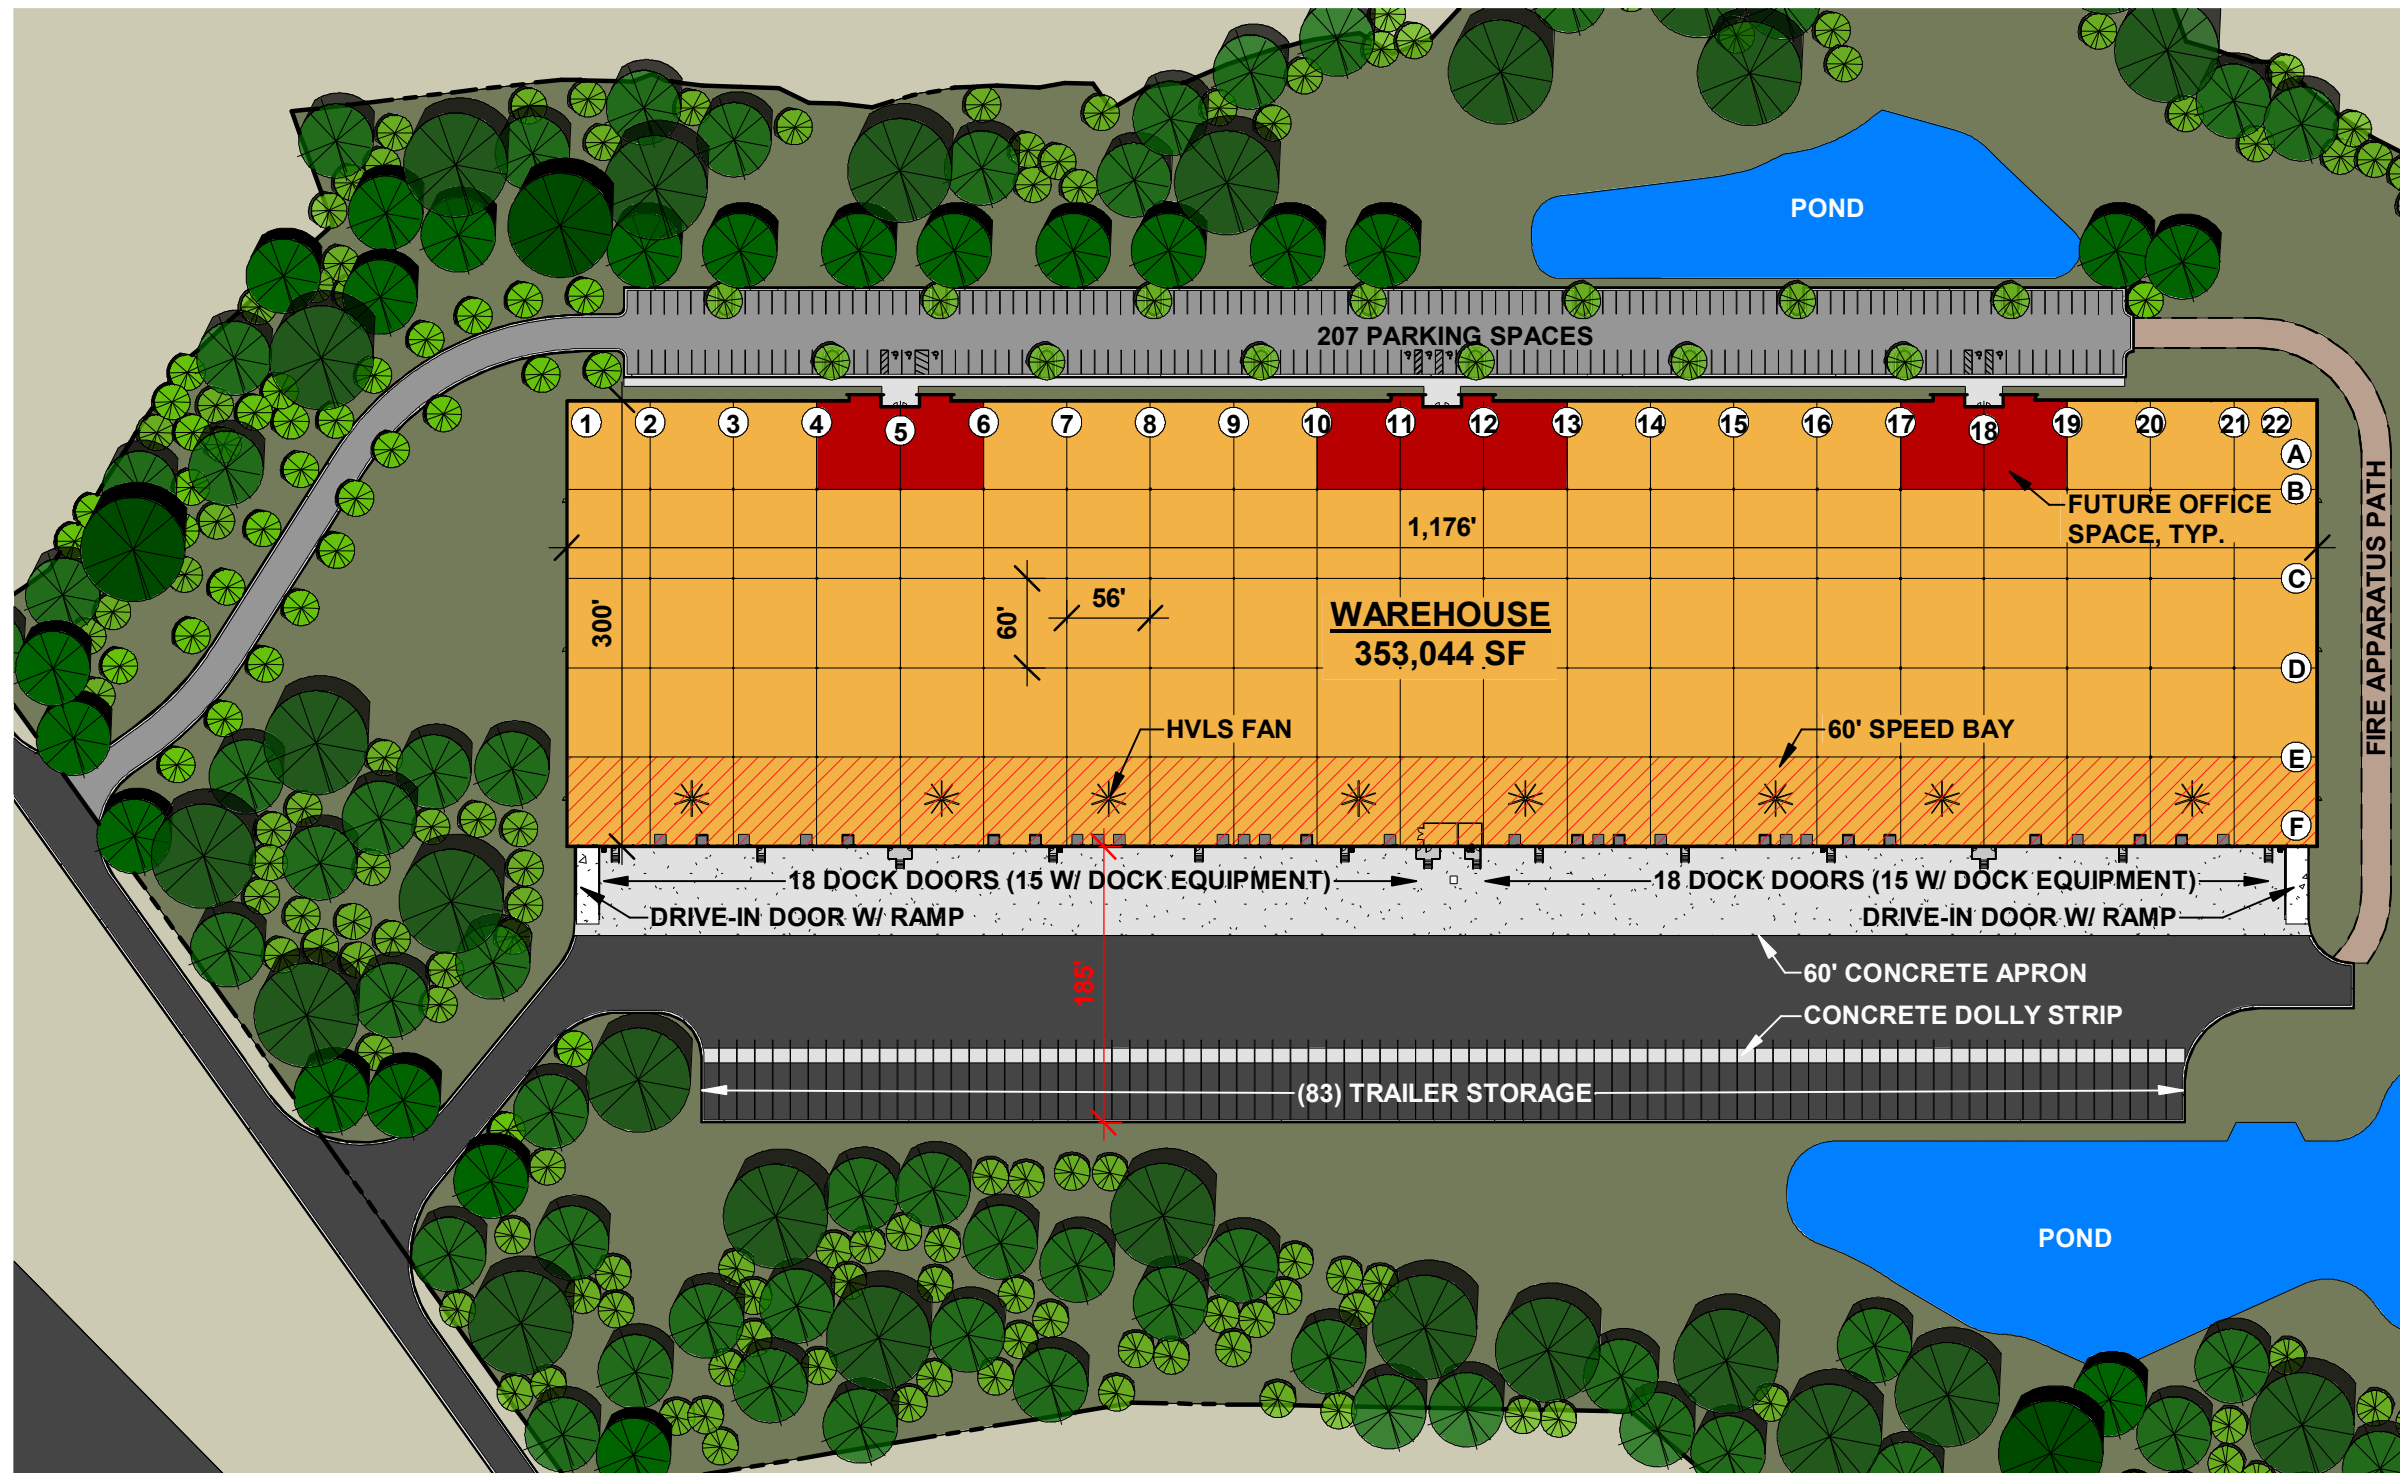

NOTICE: THIS DRAWING IS THE PROPERTY OF MCA ARCHITECTURE INC. AND IS FURNISHED WITH THE CONDITION THAT IT IS NOT TO BE CHANGED WITHOUT THE WRITTEN AUTHORIZATION OF MCA ARCHITECTURE INC. FURTHERMORE, THIS DRAWING IS NOT TO BE COPIED, REPRODUCED OR USED WITHOUT WRITTEN PERMISSION FROM MCA ARCHITECTURE INC.  
 © 2022 MCA ARCHITECTURE 1/18/2022 2:30:57 PM

 

NOTES	
<b>CAR PARKING</b>	
PLAN NORTH	207
<b>TRAILER PARKING</b>	
PLAN SOUTH	83
*TRAILER PARKING SIZED AT 12' WIDE X 60' DEEP	
<b>DOCK DOORS</b>	
W/ DOCK EQUIPMENT	30
W/O DOCK EQUIPMENT	6
<b>TOTAL</b>	<b>36</b>
FUTURE DOCK DOORS	26
<b>TOTAL POTENTIAL</b>	<b>62</b>
	H.D. ASPHALT
	L.D. ASPHALT
	CONCRETE

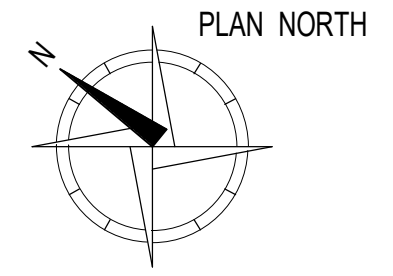

THE DISTRIBUTION CENTER AT MEADOWVILLE

No.	Description	Date
A	FOR MARKETING	11 AUG 21
B	FOR REVIEW	13 JAN 22
C	FOR MARKETING	18 JAN 22

ENLARGED SITE PLAN		
Project number:	A19048.A	AGS102
Drawn by: TJW	Checked by: KMC	
		Scale: As indicated