

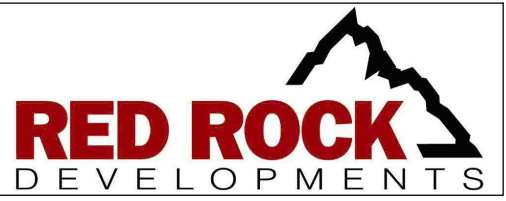


NOTICE: THIS DRAWING IS THE PROPERTY OF MCA ARCHITECTURE INC. AND IS FURNISHED WITH THE CONDITION THAT IT IS NOT TO BE CHANGED WITHOUT THE WRITTEN AUTHORIZATION OF MCA ARCHITECTURE INC. FURTHERMORE, THIS DRAWING IS NOT TO BE COPIED, REPRODUCED OR USED WITHOUT WRITTEN PERMISSION FROM MCA ARCHITECTURE INC.  
 © 2022 MCA ARCHITECTURE 1/13/2022 1:31:04 PM

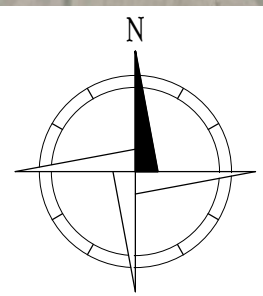


RED CHIP FARMS INDUSTRIAL PARK  
 PATASKALA, OHIO

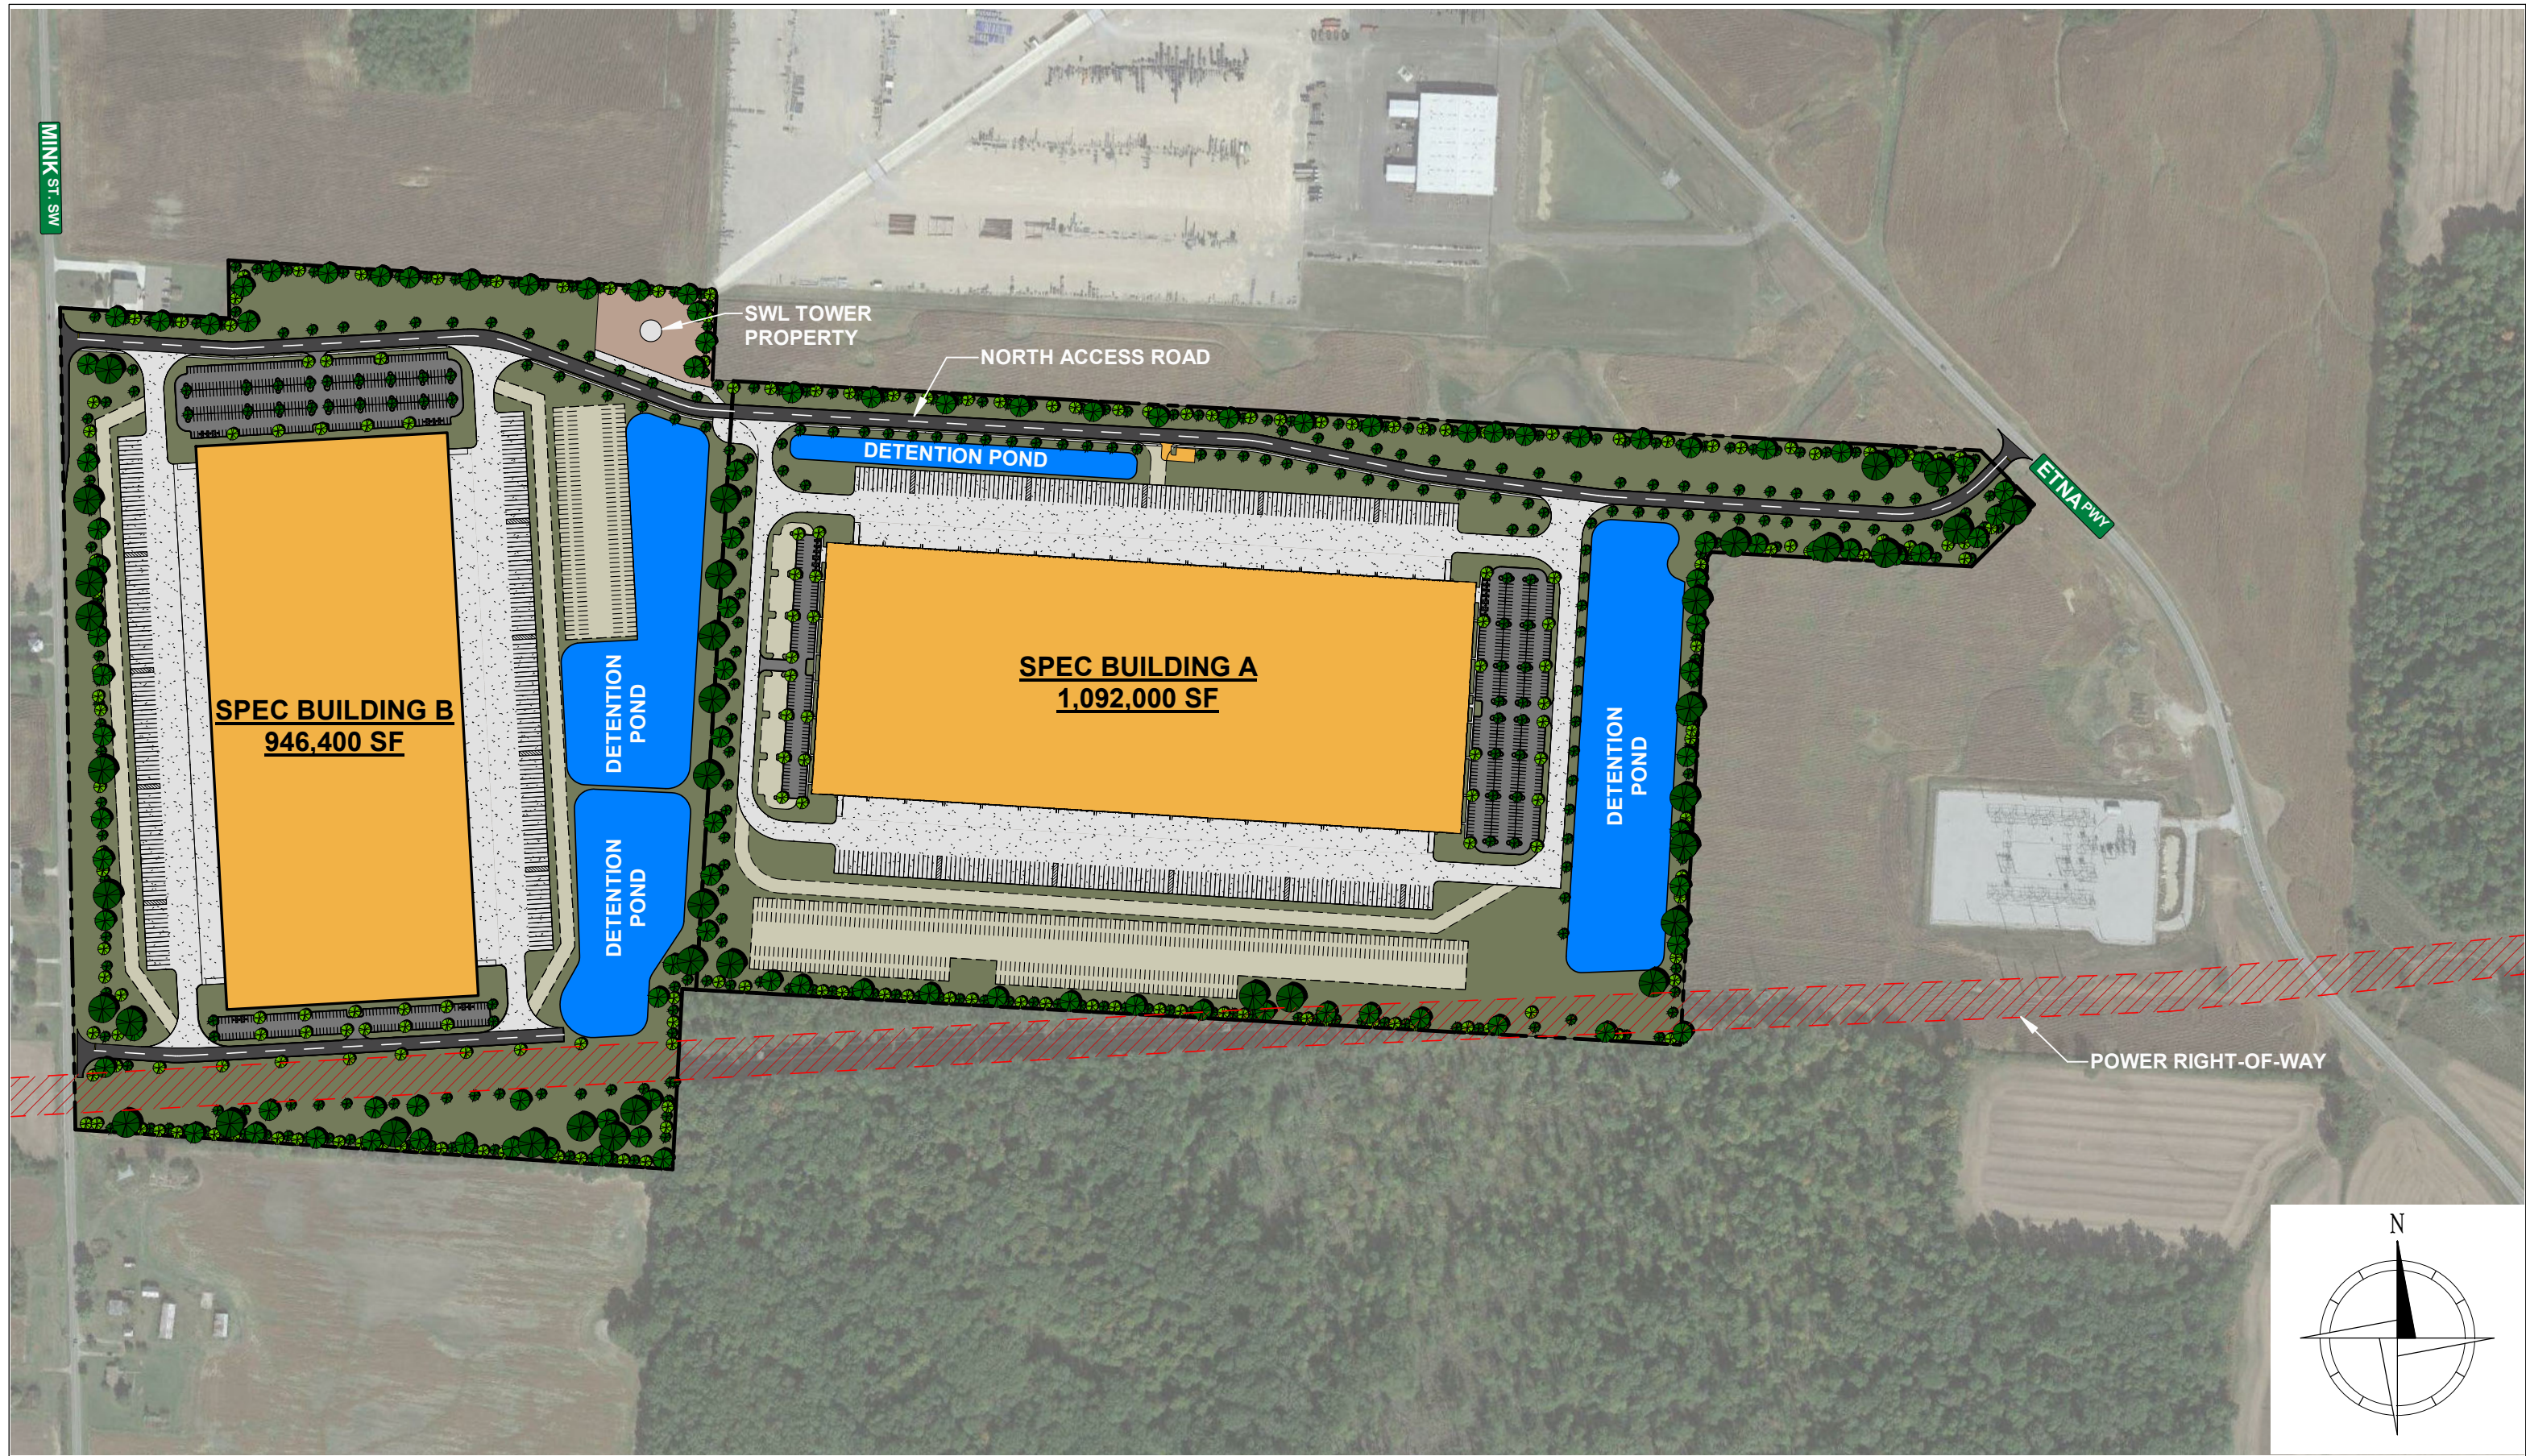


No.	Description	Date
A	FOR REVIEW	15 JAN 21
B	TRUCK COURT COORDINATION	25 FEB 21
C	FOR REVIEW	13 JAN 22


OVERALL SITE PLAN		
Project number:	A21002.0	AS-101
Drawn by: TJW	Checked by: KMC	Scale: 1" = 400'-0"

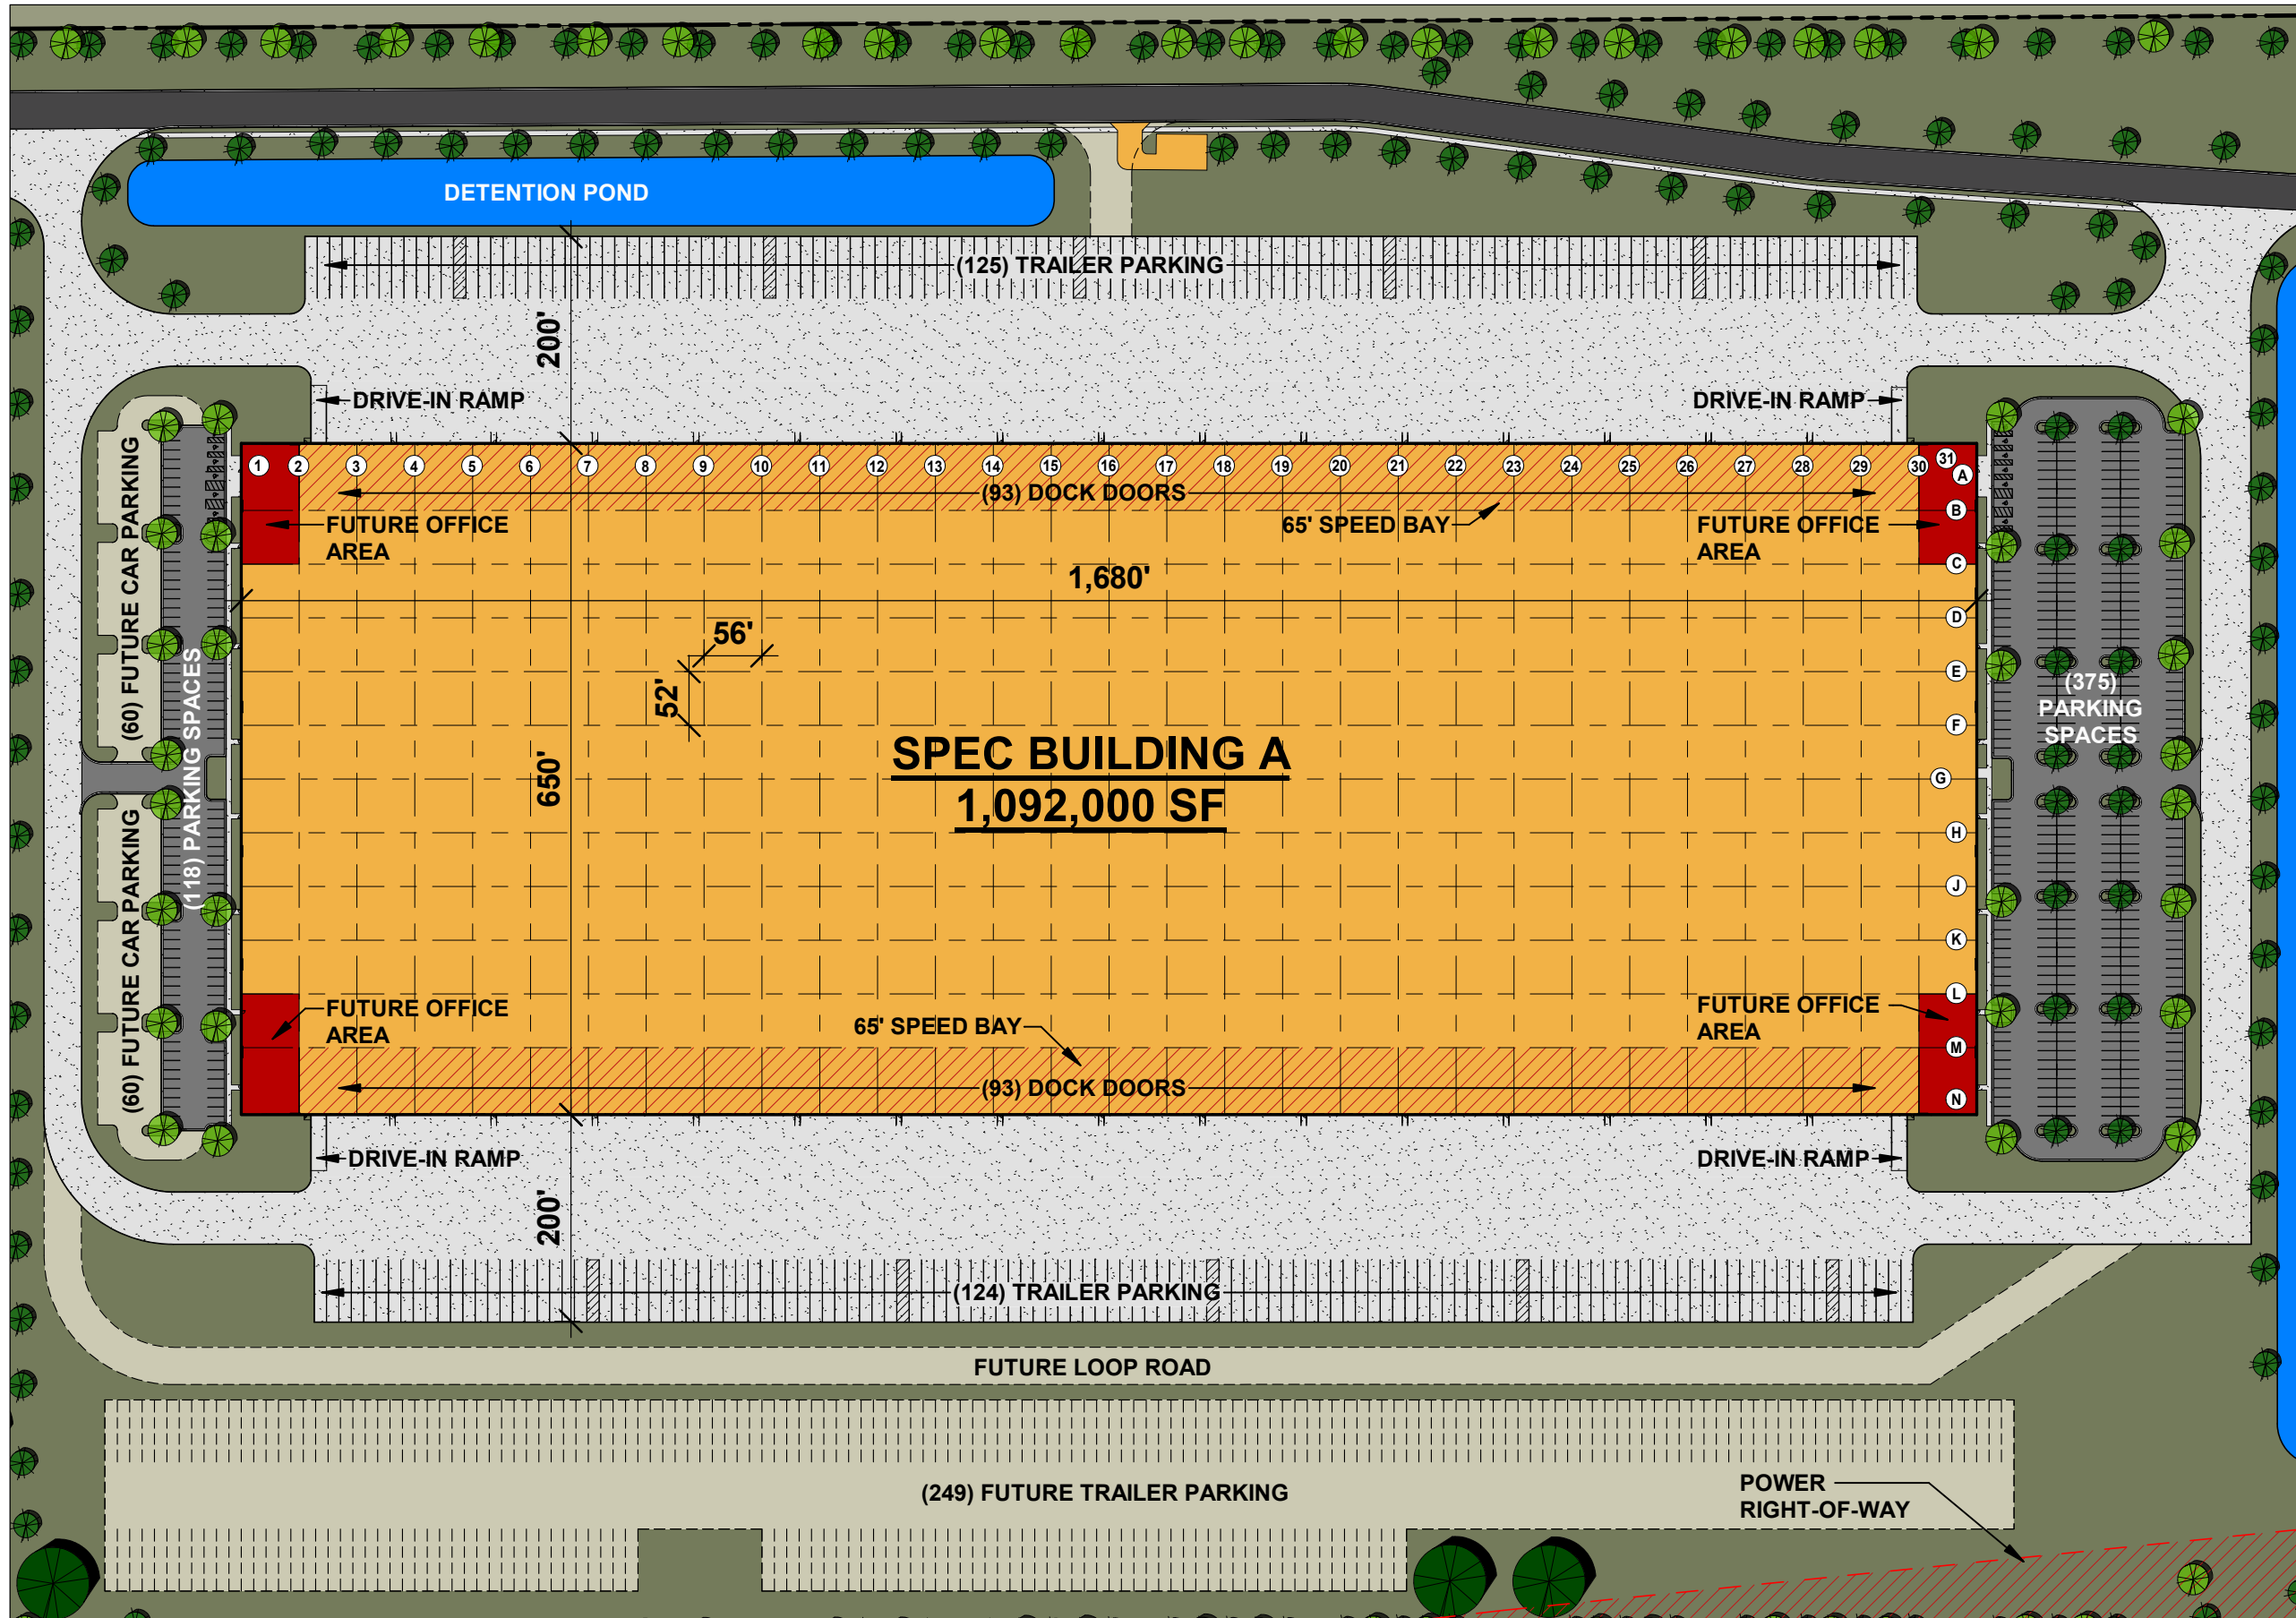NOTICE: THIS DRAWING IS THE PROPERTY OF MCA ARCHITECTURE INC. AND IS FURNISHED WITH THE CONDITION THAT IT IS NOT TO BE CHANGED WITHOUT THE WRITTEN AUTHORIZATION OF MCA ARCHITECTURE INC. FURTHERMORE, THIS DRAWING IS NOT TO BE COPIED, REPRODUCED OR USED WITHOUT WRITTEN PERMISSION FROM MCA ARCHITECTURE INC.  
 © 2022 MCA ARCHITECTURE 1/13/2022 1:31:20 ITM



NOTES	
<b>CAR PARKING</b>	
PLAN EAST	375
PLAN WEST	118
<b>TOTAL</b>	<b>493</b>
<b>FUTURE SPACES</b>	120
<b>TRAILER PARKING</b>	
PLAN NORTH	125
PLAN SOUTH	124
<b>TOTAL</b>	<b>249</b>
<b>FUTURE SPACES</b>	<b>249</b>
*TRAILER PARKING SIZED AT 12' WIDE X 60' DEEP	
<b>DOCK DOORS</b>	
PLAN NORTH	93
PLAN SOUTH	93
<b>TOTAL</b>	<b>186</b>

	H.D. ASPHALT
	L.D. ASPHALT
	CONCRETE

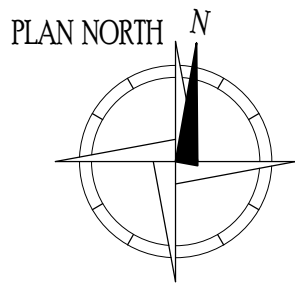





RED CHIP FARMS INDUSTRIAL PARK  
 PATASKALA, OHIO

No.	Description	Date
A	FOR REVIEW	15 JAN 21
B	TRUCK COURT COORDINATION	25 FEB 21
C	FOR REVIEW	13 JAN 22

**BUILDING A - ENLARGED SITE PLAN**

Project number:	A21002.0	<b>AS-102</b>
Drawn by: TJW	Checked by: KMC	Scale: As indicated