










NOTICE: THIS DRAWING IS THE PROPERTY OF MCA ARCHITECTURE INC. AND IS FURNISHED WITH THE CONDITION THAT IT IS NOT TO BE CHANGED WITHOUT THE WRITTEN AUTHORIZATION OF MCA ARCHITECTURE INC. FURTHERMORE, THIS DRAWING IS NOT TO BE COPIED, REPRODUCED OR USED WITHOUT WRITTEN PERMISSION FROM MCA ARCHITECTURE INC.
 © 2022 MCA ARCHITECTURE 2/1/2022 2:13:53 PM

LEGEND	
	BUILDING FOOTPRINT
	DETENTION POND
	WETLANDS
	FUTURE
	CEMETERY
	POWER LINE
	NITROGEN LINE
	GAS LINE
	WET LANDS SET BACK LINE



SANDY RUN INDUSTRIAL PARK

No.	Description	Date
B	FOR REVIEW	01 FEB 22

OVERALL SITE PLAN WITH CHARTS


Project number: A19003.0

Drawn by: PCP Checked by: KMC

ASG-100



Scale: As indicated

NOTICE: THIS DRAWING IS THE PROPERTY OF MCA ARCHITECTURE INC. AND IS FURNISHED WITH THE CONDITION THAT IT IS NOT TO BE CHANGED WITHOUT THE WRITTEN AUTHORIZATION OF MCA ARCHITECTURE INC. FURTHERMORE, THIS DRAWING IS NOT TO BE COPIED, REPRODUCED OR USED WITHOUT WRITTEN PERMISSION FROM MCA ARCHITECTURE INC.
 © 2022 MCA ARCHITECTURE 2/1/2022 2:14:01 ITM

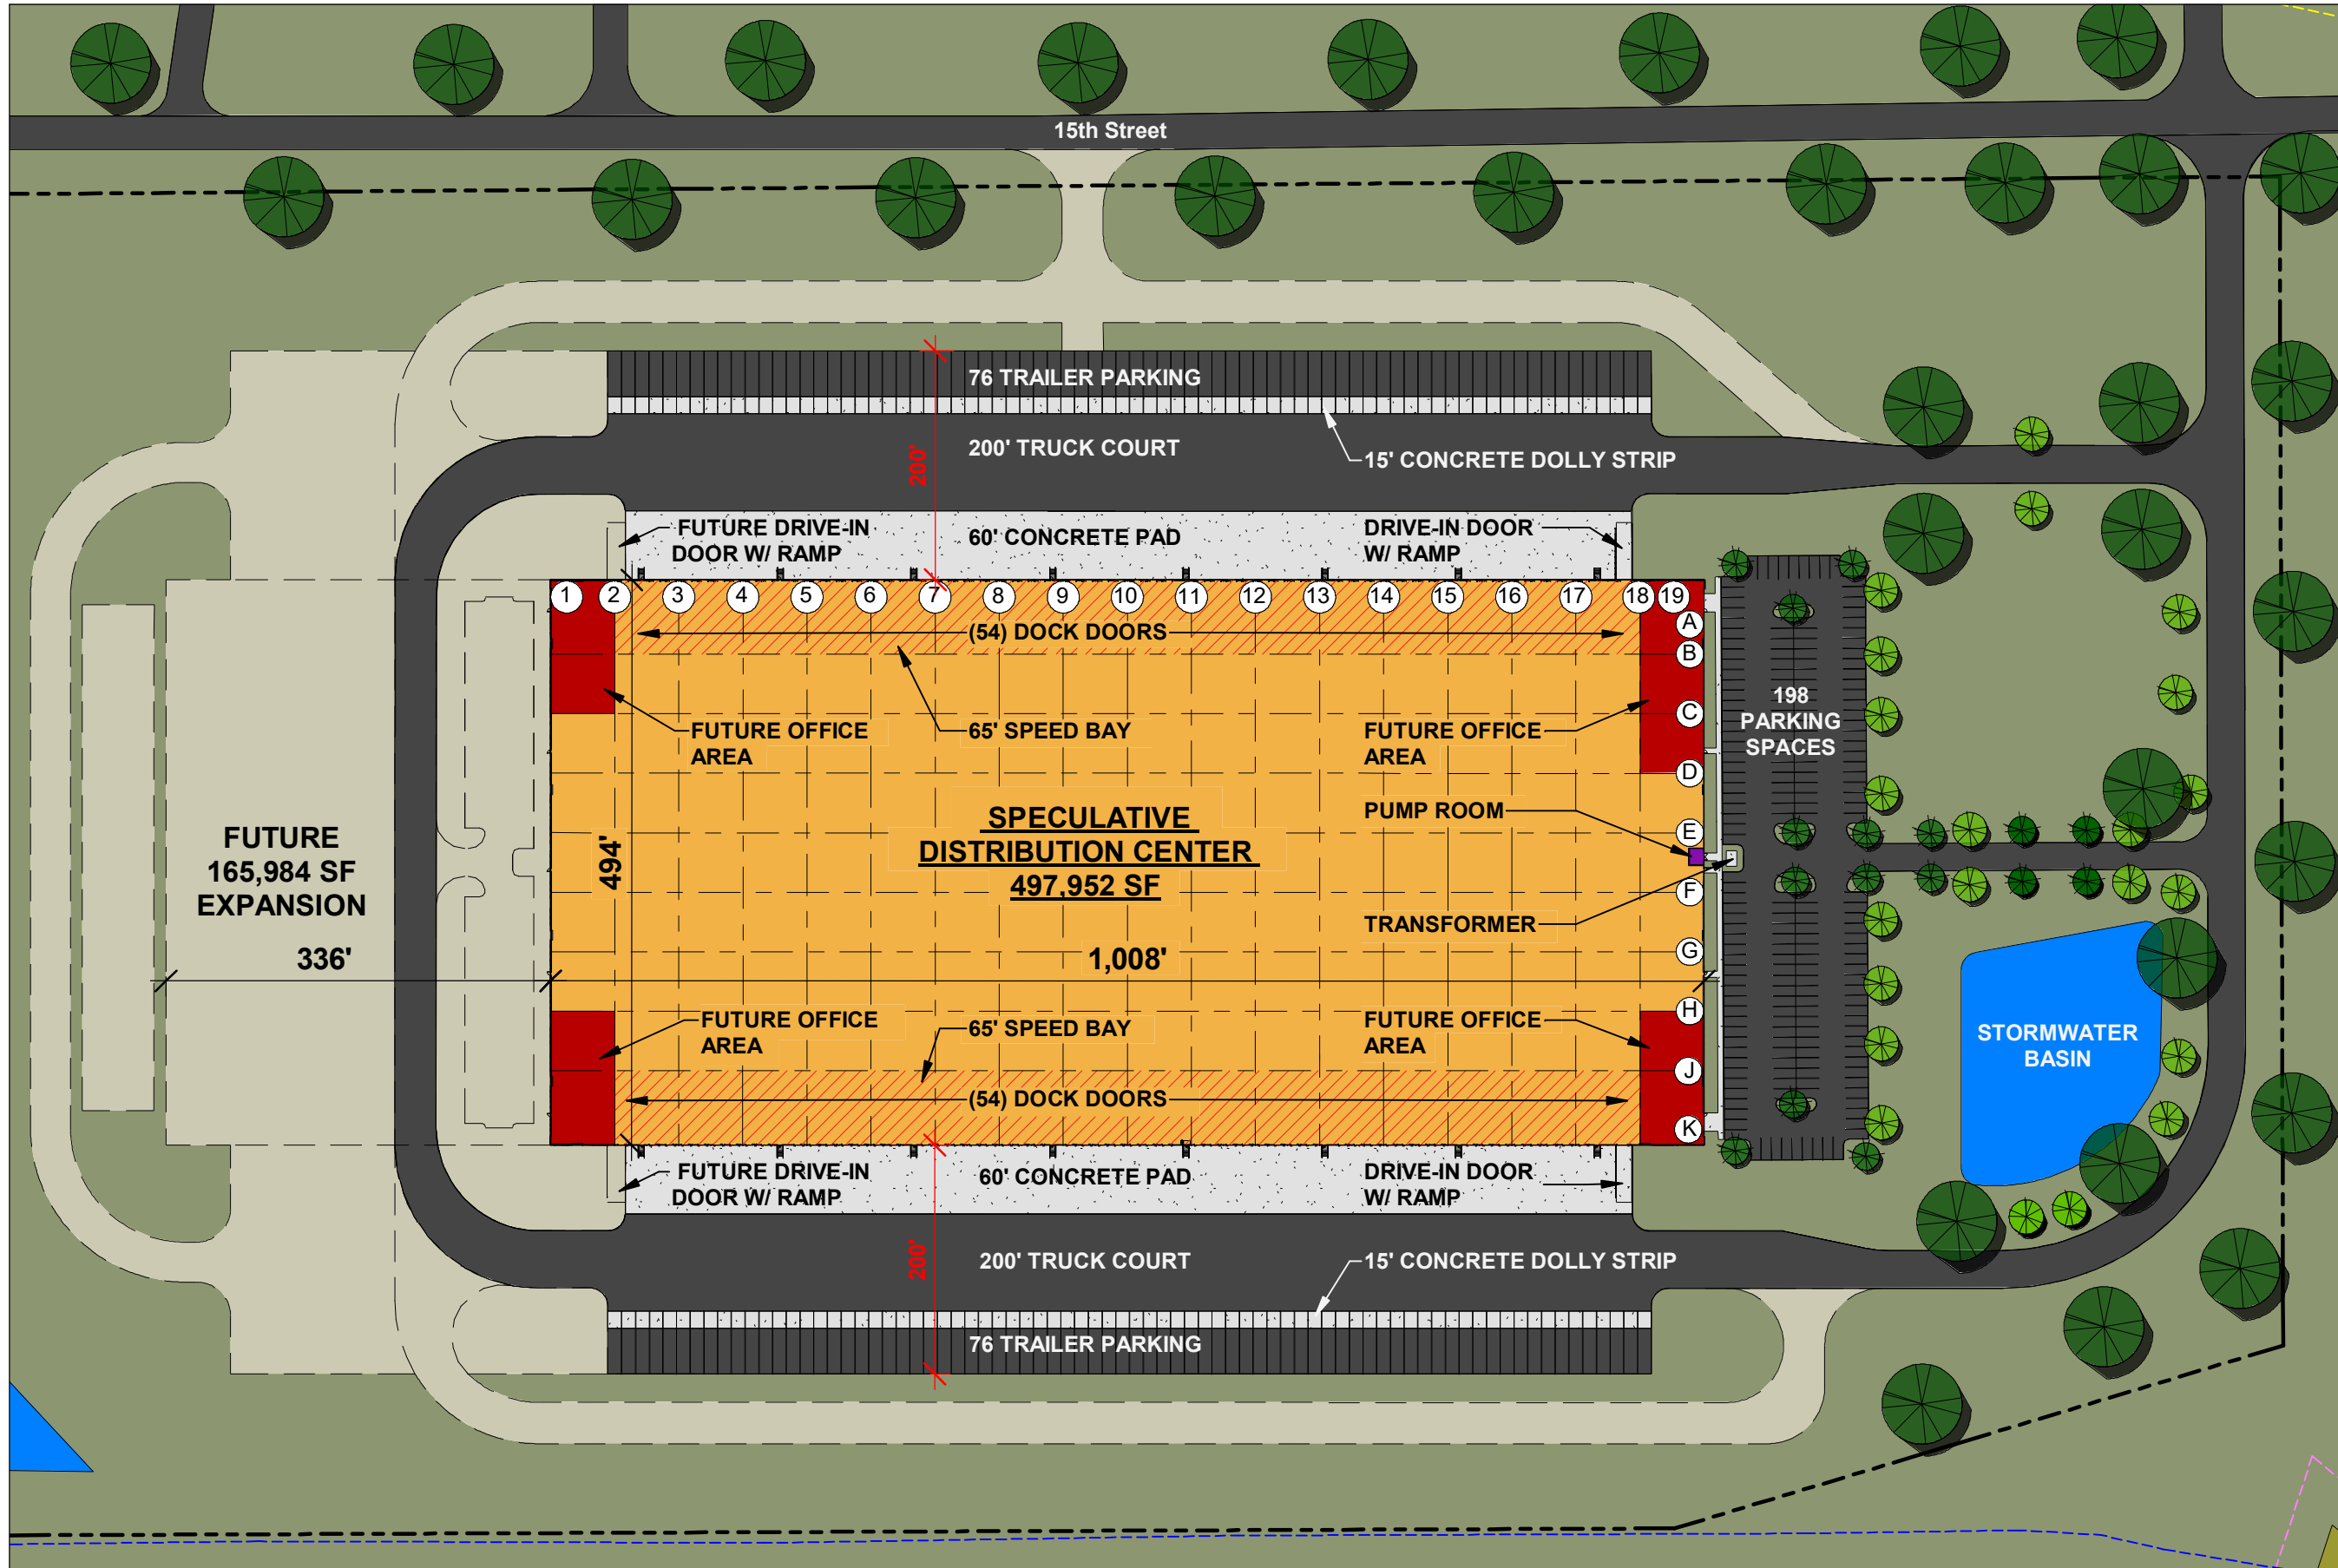

LEGEND	
	BUILDING FOOTPRINT
	DETENTION POND
	WETLANDS
	FUTURE
	CEMETERY
	POWER LINE
	NITROGEN LINE
	GAS LINE
	WET LANDS SET BACK LINE

NOTES	
CAR PARKING	
PRIMARY PARKING LOT	198
FUTURE PARKING LOT	92
TOTAL POTENTIAL	290
TRAILER PARKING	
PLAN NORTH	76
PLAN SOUTH	76
TOTAL POTENTIAL	152
FUTURE SPACES	0
*TRAILER PARKING SIZED AT 12' WIDE X 60' DEEP	
DOCK DOORS	
PLAN NORTH	54
PLAN SOUTH	54
TOTAL POTENTIAL	108
	H.D. ASPHALT
	L.D. ASPHALT
	CONCRETE

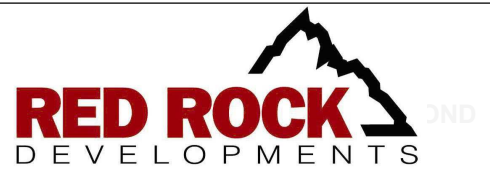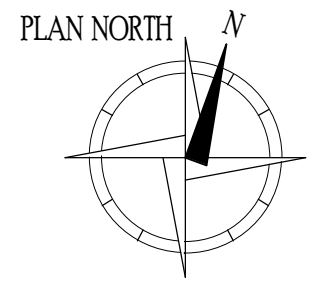

SANDY RUN INDUSTRIAL PARK

No.	Description	Date
B	FOR REVIEW	01 FEB 22

SPECULATIVE BLDG #1 ON LOT 2

Project number: A19003.0

ASG-102

Drawn by: PCP Checked by: KMC Scale: As indicated