


NOTICE: THIS DRAWING IS THE PROPERTY OF MCA ARCHITECTURE INC. AND IS FURNISHED WITH THE CONDITION THAT IT IS NOT TO BE CHANGED WITHOUT THE WRITTEN AUTHORIZATION OF MCA ARCHITECTURE INC. FURTHERMORE, THIS DRAWING IS NOT TO BE COPIED, REPRODUCED OR USED WITHOUT WRITTEN PERMISSION FROM MCA ARCHITECTURE INC. © 2022 MCA ARCHITECTURE 11/2/2022 1:45:19 PM

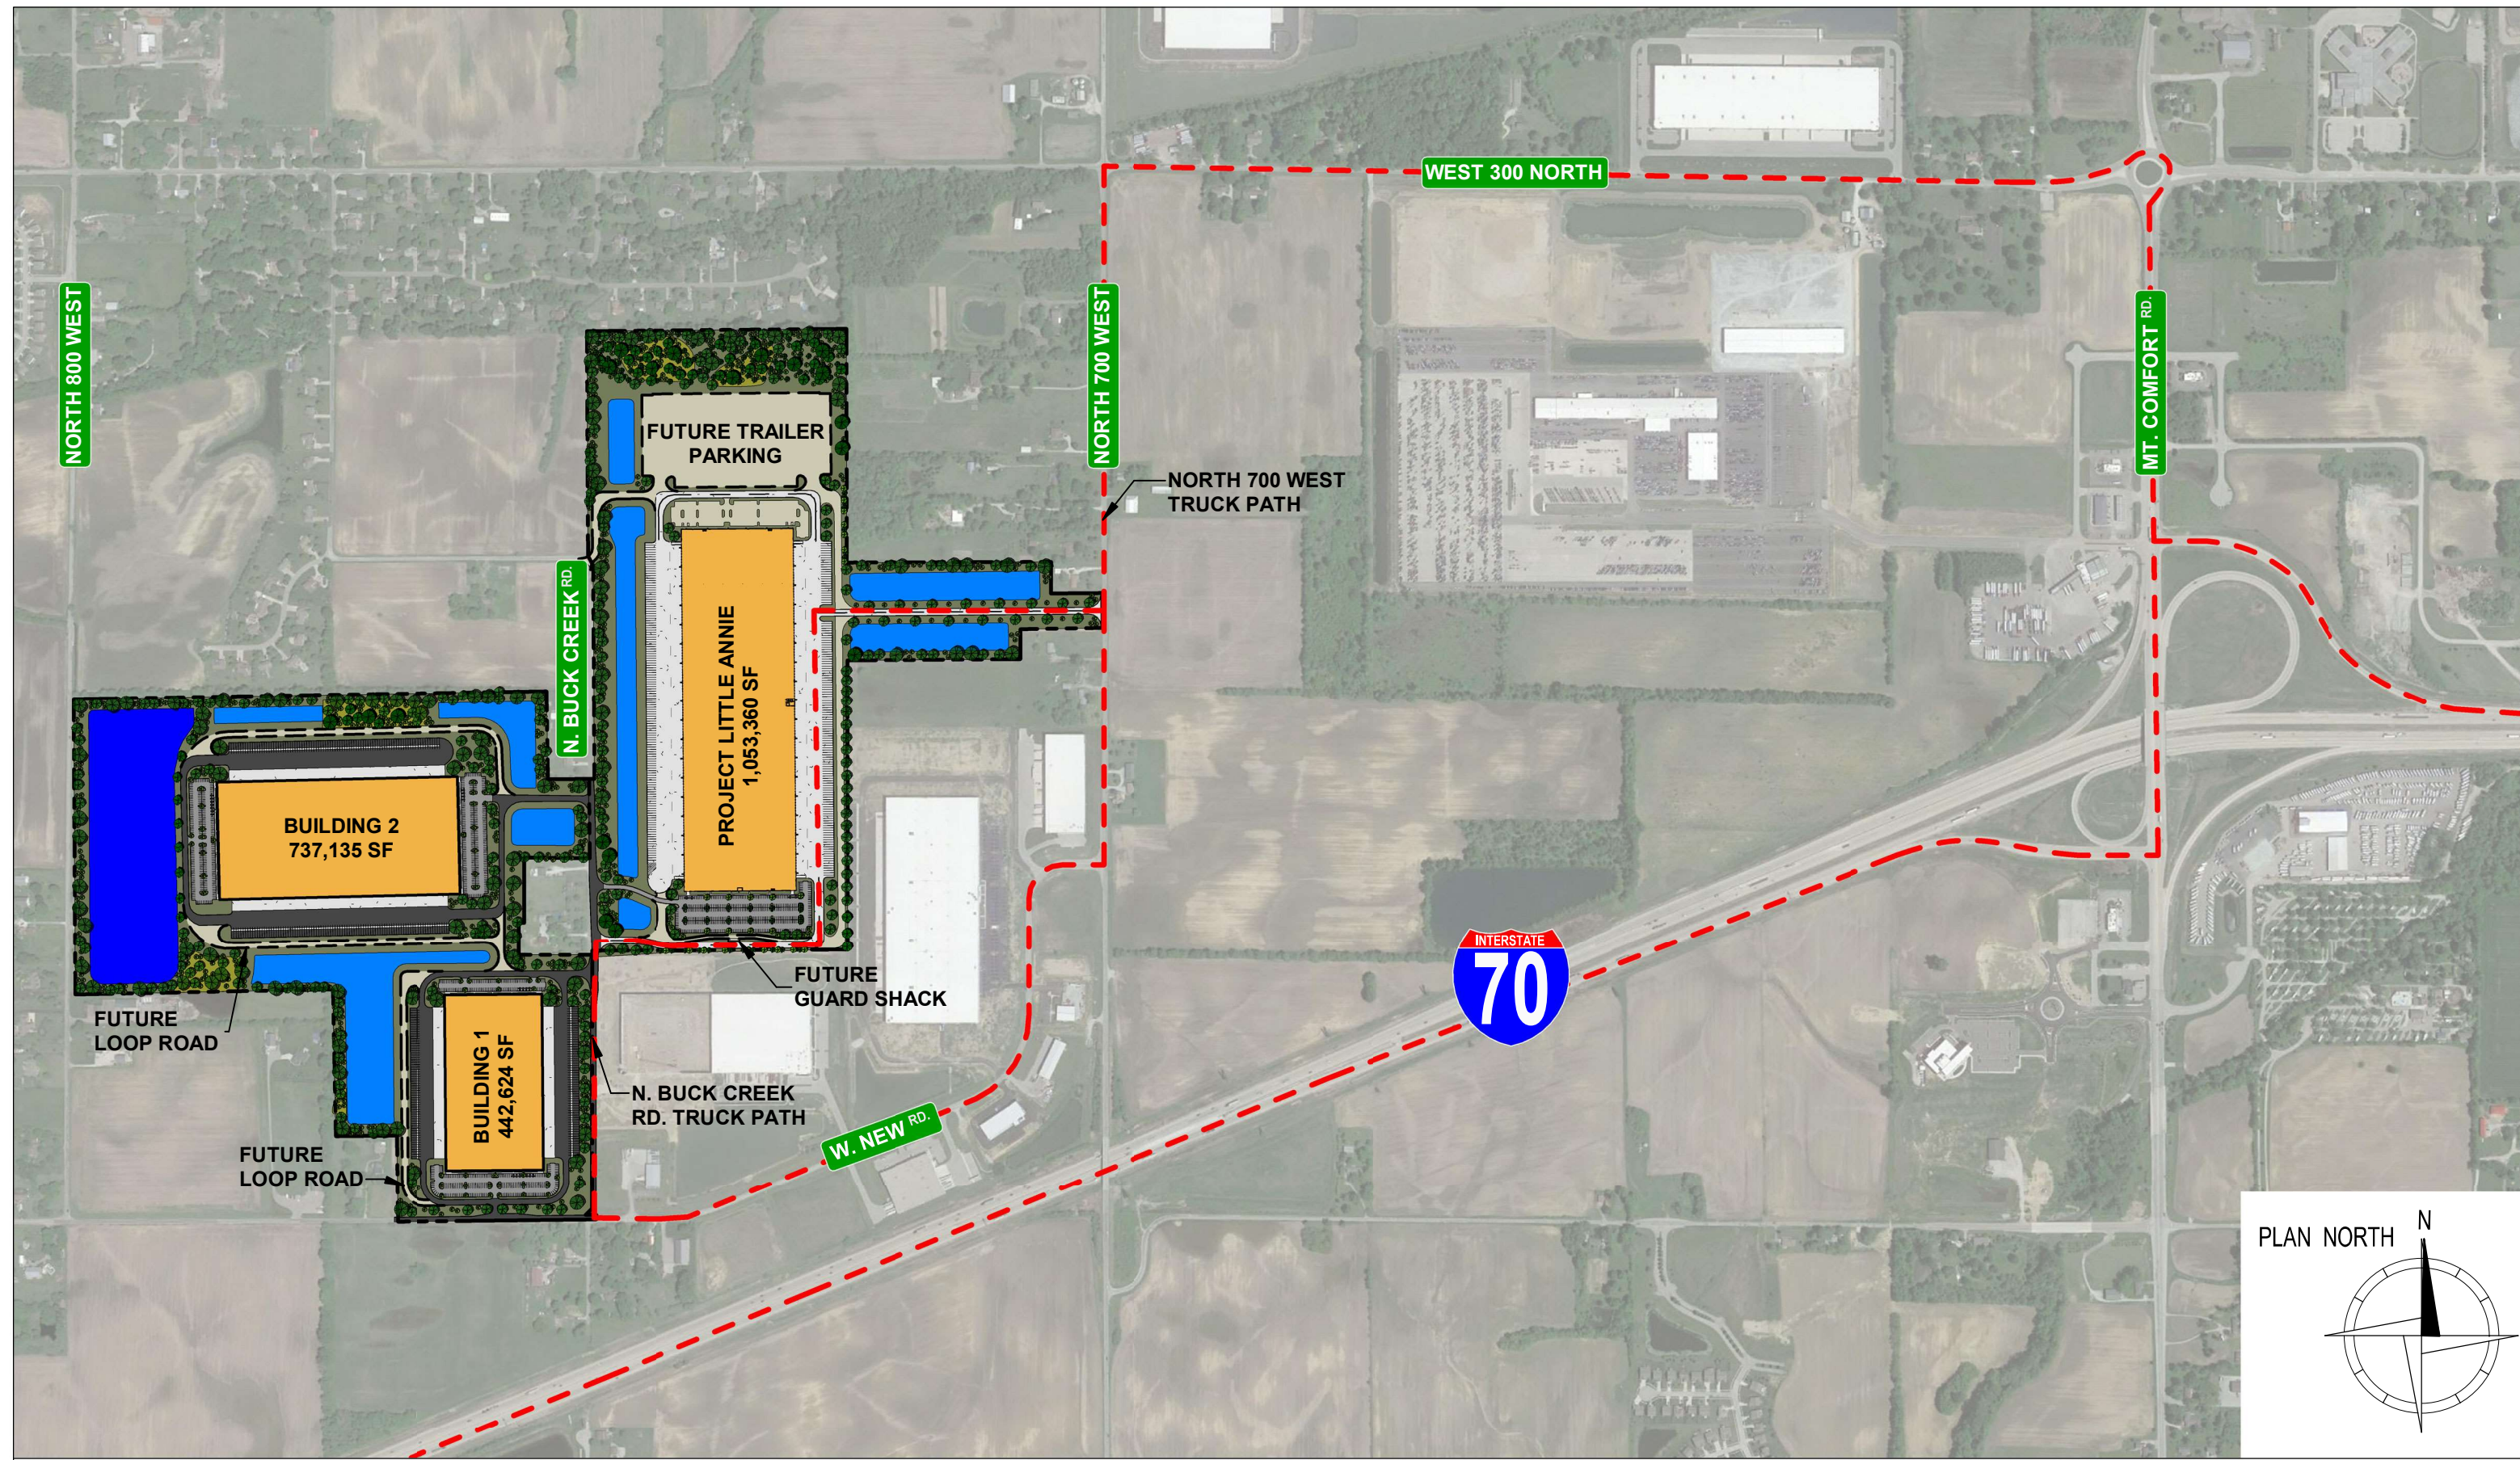

GREENFIELD INDUSTRIAL PARK
SPECULATIVE BUILDINGS

No.	Description	Date
A	SQUARE FOOTAGE REVISION	30 DEC 20
B	FOR REVIEW	07 MAR 21
C	FOR MARKETING	02 SEP 21
D	FOR REVIEW	13 JAN 22

OVERALL SITE PLAN			
Project number:	A19047.0		AGS101
Drawn by: ACC	Checked by: KMC	Scale:	1 : 9500

NOTICE: THIS DRAWING IS THE PROPERTY OF MCA ARCHITECTURE INC. AND IS FURNISHED WITH THE CONDITION THAT IT IS NOT TO BE CHANGED WITHOUT THE WRITTEN AUTHORIZATION OF MCA ARCHITECTURE INC. FURTHERMORE, THIS DRAWING IS NOT TO BE COPIED, REPRODUCED OR USED WITHOUT WRITTEN PERMISSION FROM MCA ARCHITECTURE INC.
 © 2022 MCA ARCHITECTURE 11/2/2022 1:45:31 PM



MCA

ARCHITECTURE

RED ROCK
DEVELOPMENTS


GREENFIELD INDUSTRIAL PARK
 SPECULATIVE BUILDINGS




No.	Description	Date
B	FOR REVIEW	07 MAR 21
C	FOR MARKETING	02 SEP 21
D	FOR REVIEW	13 JAN 22


OVERALL BUILDING 3 SITE PLAN


Project number:	A19047.0	AGS104
Drawn by: BBH	Checked by: KMC	Scale: 1" = 200'-0"

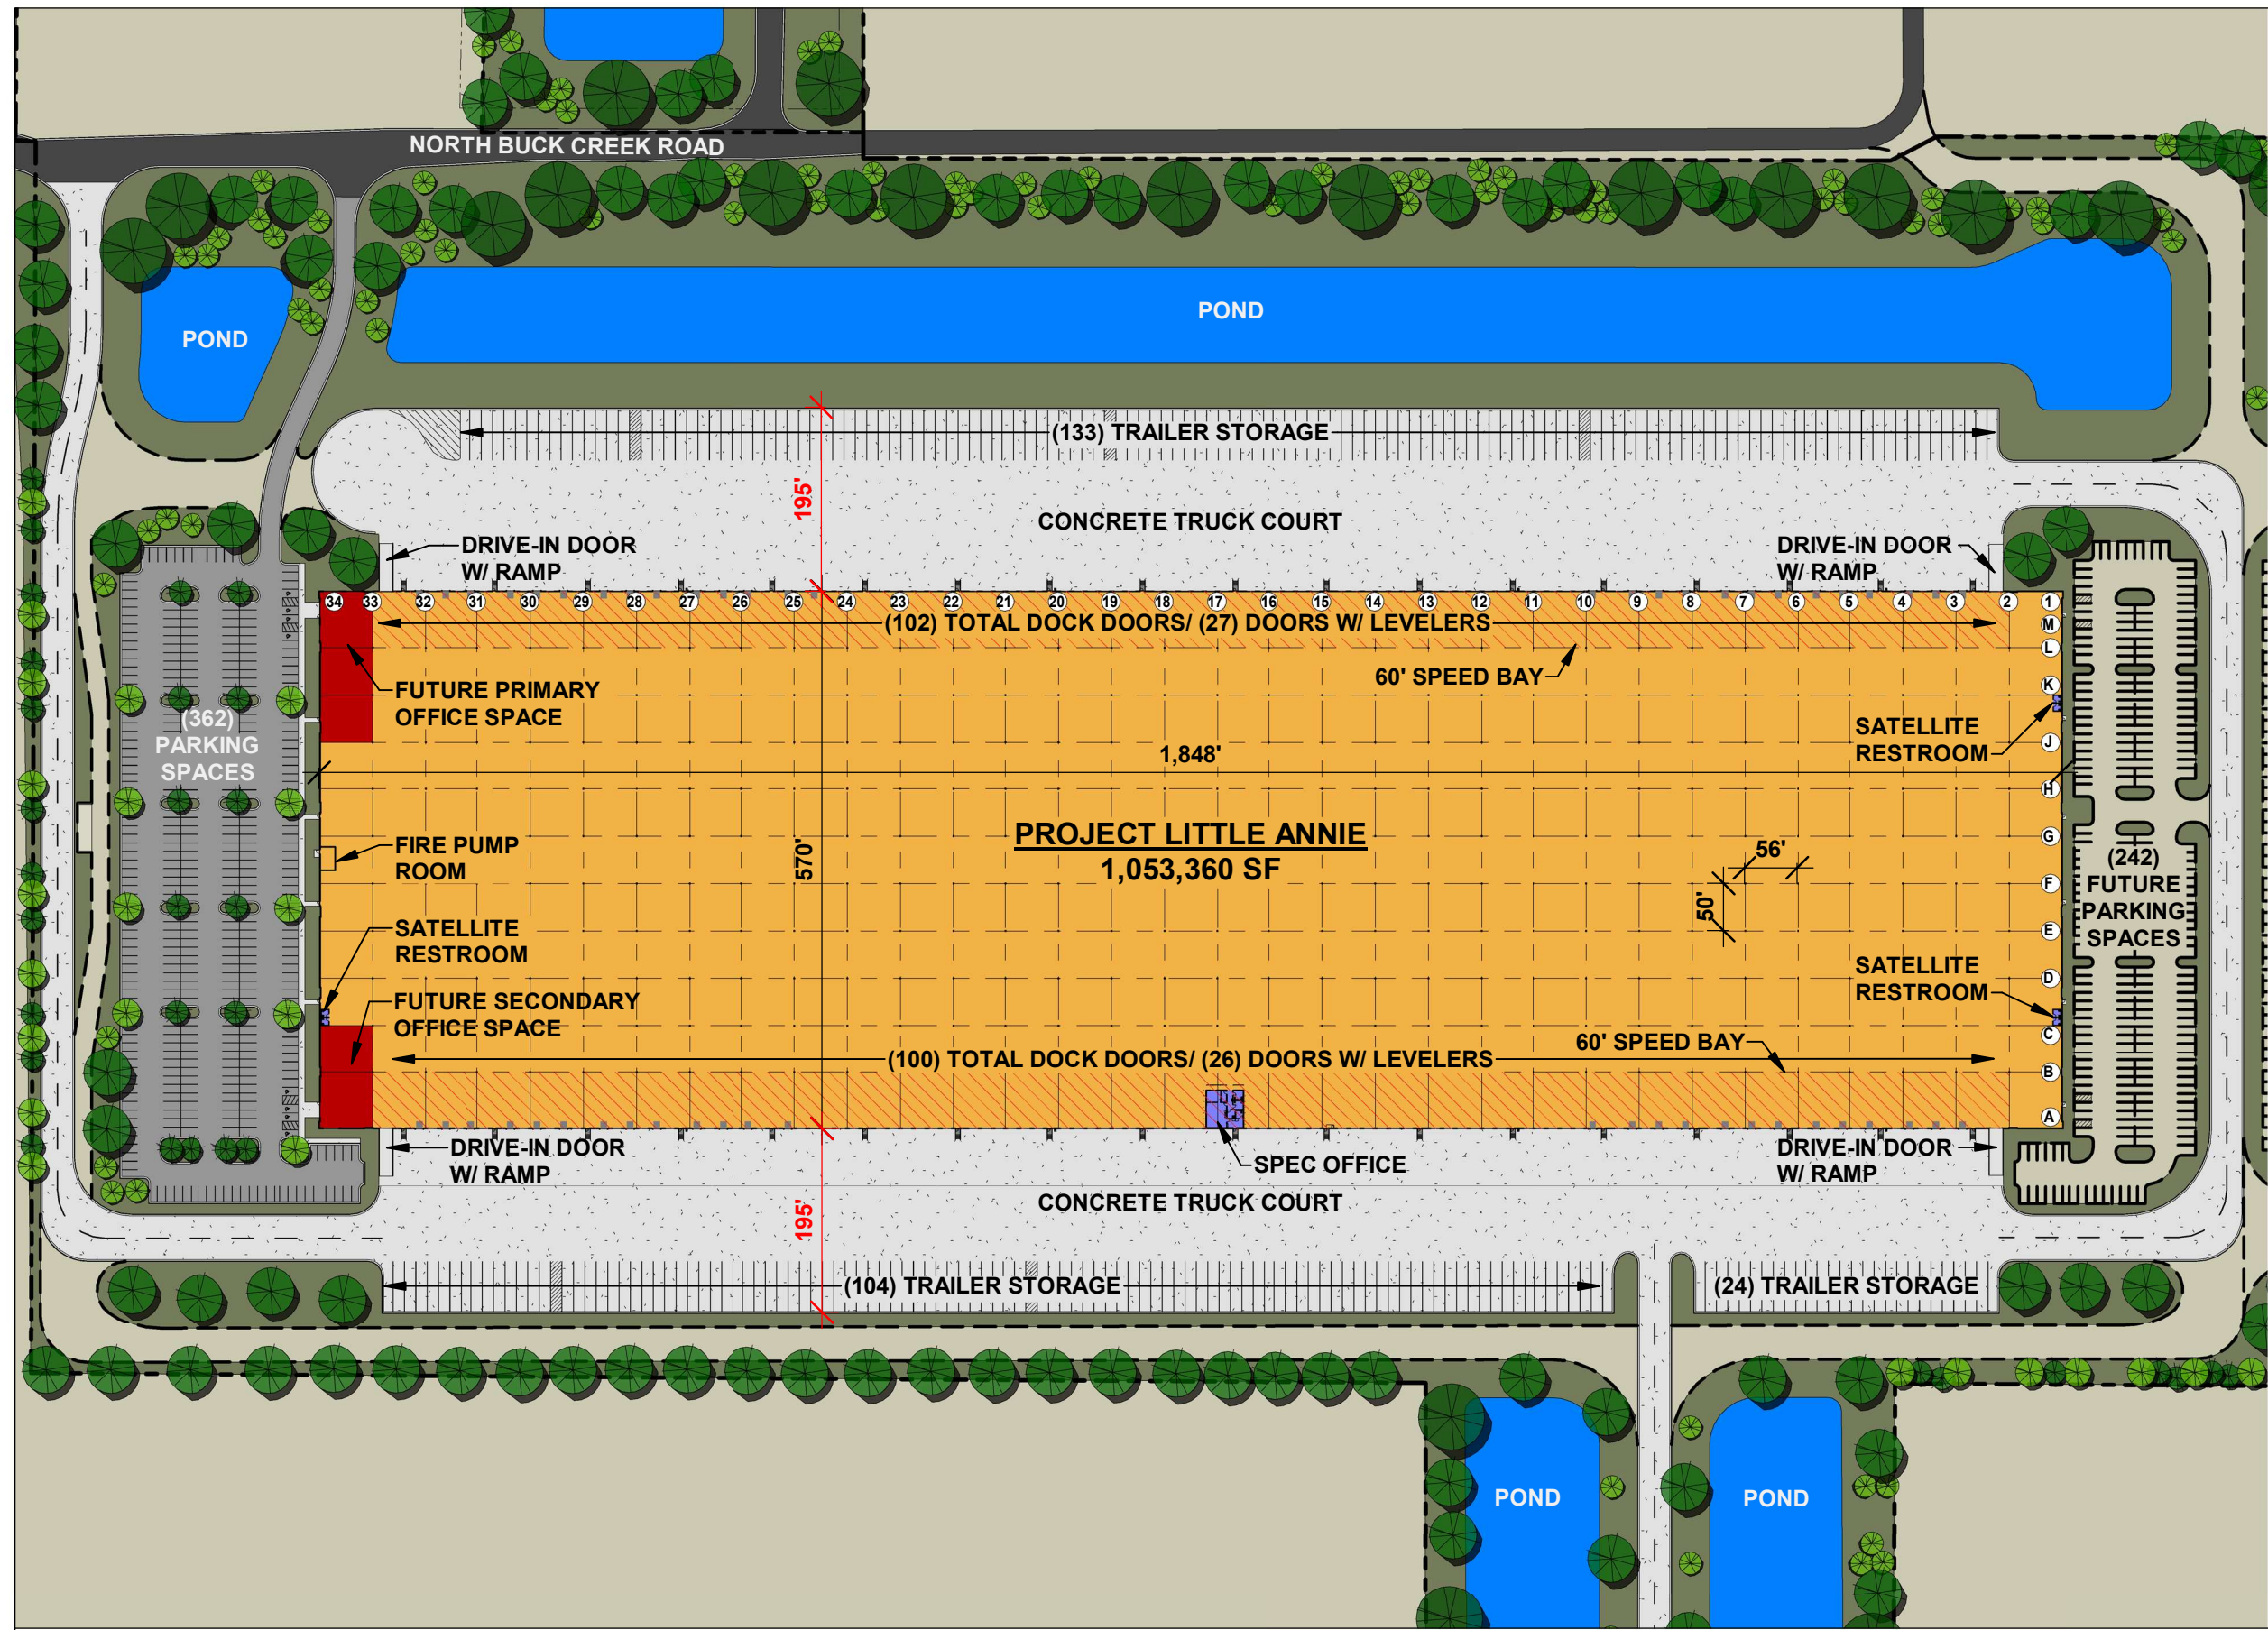
NOTICE: THIS DRAWING IS THE PROPERTY OF MCA ARCHITECTURE INC. AND IS FURNISHED WITH THE CONDITION THAT IT IS NOT TO BE CHANGED WITHOUT THE WRITTEN AUTHORIZATION OF MCA ARCHITECTURE INC. FURTHERMORE, THIS DRAWING IS NOT TO BE COPIED, REPRODUCED OR USED WITHOUT WRITTEN PERMISSION FROM MCA ARCHITECTURE INC.
 © 2022 MCA ARCHITECTURE 11/2/2022 1:45:43 PM

 

NOTES	
CAR PARKING	
PLAN WEST	362
FUTURE SPACES	242
TOTAL POTENTIAL PARKING	604
TRAILER PARKING	
PLAN NORTH	133
PLAN SOUTH	128
TOTAL PROVIDING PARKING	261
FUTURE SPACES	354
TOTAL TRAILER POTENTIAL	615
*TRAILER PARKING SIZED AT 12' WIDE X 55' DEEP	
DOCK DOORS	
PLAN NORTH W/OUT LEVELERS	75
PLAN NORTH W/ LEVELERS	27
PLAN SOUTH W/OUT LEVELERS	74
PLAN SOUTH W/ LEVELERS	26
TOTAL	202
WAREHOUSE LIGHTING	
30 FOOT CANDLES	
	H.D. ASPHALT
	L.D. ASPHALT
	CONCRETE

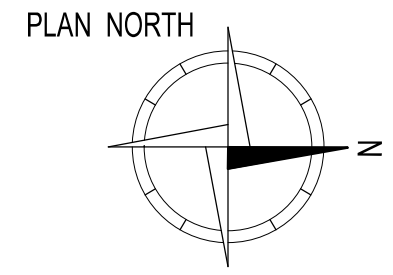





GREENFIELD INDUSTRIAL PARK
SPECULATIVE BUILDINGS

No.	Description	Date
A	SQUARE FOOTAGE REVISION	30 DEC 20
B	FOR REVIEW	07 MAR 21
C	FOR MARKETING	02 SEP 21
D	FOR REVIEW	13 JAN 22

ENLARGED SITE PLAN - BUILDING 3

Project number:	A19047.0	AGS105
Drawn by: TJW	Checked by: KMC	

NOTICE: THIS DRAWING IS THE PROPERTY OF MCA ARCHITECTURE INC. AND IS FURNISHED WITH THE CONDITION THAT IT IS NOT TO BE CHANGED WITHOUT THE WRITTEN AUTHORIZATION OF MCA ARCHITECTURE INC. FURTHERMORE, THIS DRAWING IS NOT TO BE COPIED, REPRODUCED OR USED WITHOUT WRITTEN PERMISSION FROM MCA ARCHITECTURE INC. © 2022 MCA ARCHITECTURE 11/2/2022 1:45:47 PM



GREENFIELD INDUSTRIAL PARK
SPECULATIVE BUILDINGS

No.	Description	Date

SITE 3 - OFFICE FLOOR PLAN		
Project number:	A19047.0	AGS106
Drawn by: TJW	Checked by: KMC	Scale: 1 : 80