



NOTICE: THIS DRAWING IS THE PROPERTY OF MCA ARCHITECTURE INC. AND IS FURNISHED WITH THE CONDITION THAT IT IS NOT TO BE CHANGED WITHOUT THE WRITTEN AUTHORIZATION OF MCA ARCHITECTURE INC. FURTHERMORE, THIS DRAWING IS NOT TO BE COPIED, REPRODUCED OR USED WITHOUT WRITTEN PERMISSION FROM MCA ARCHITECTURE INC. © 2022 MCA ARCHITECTURE 12/1/2022 9:20:59 AM

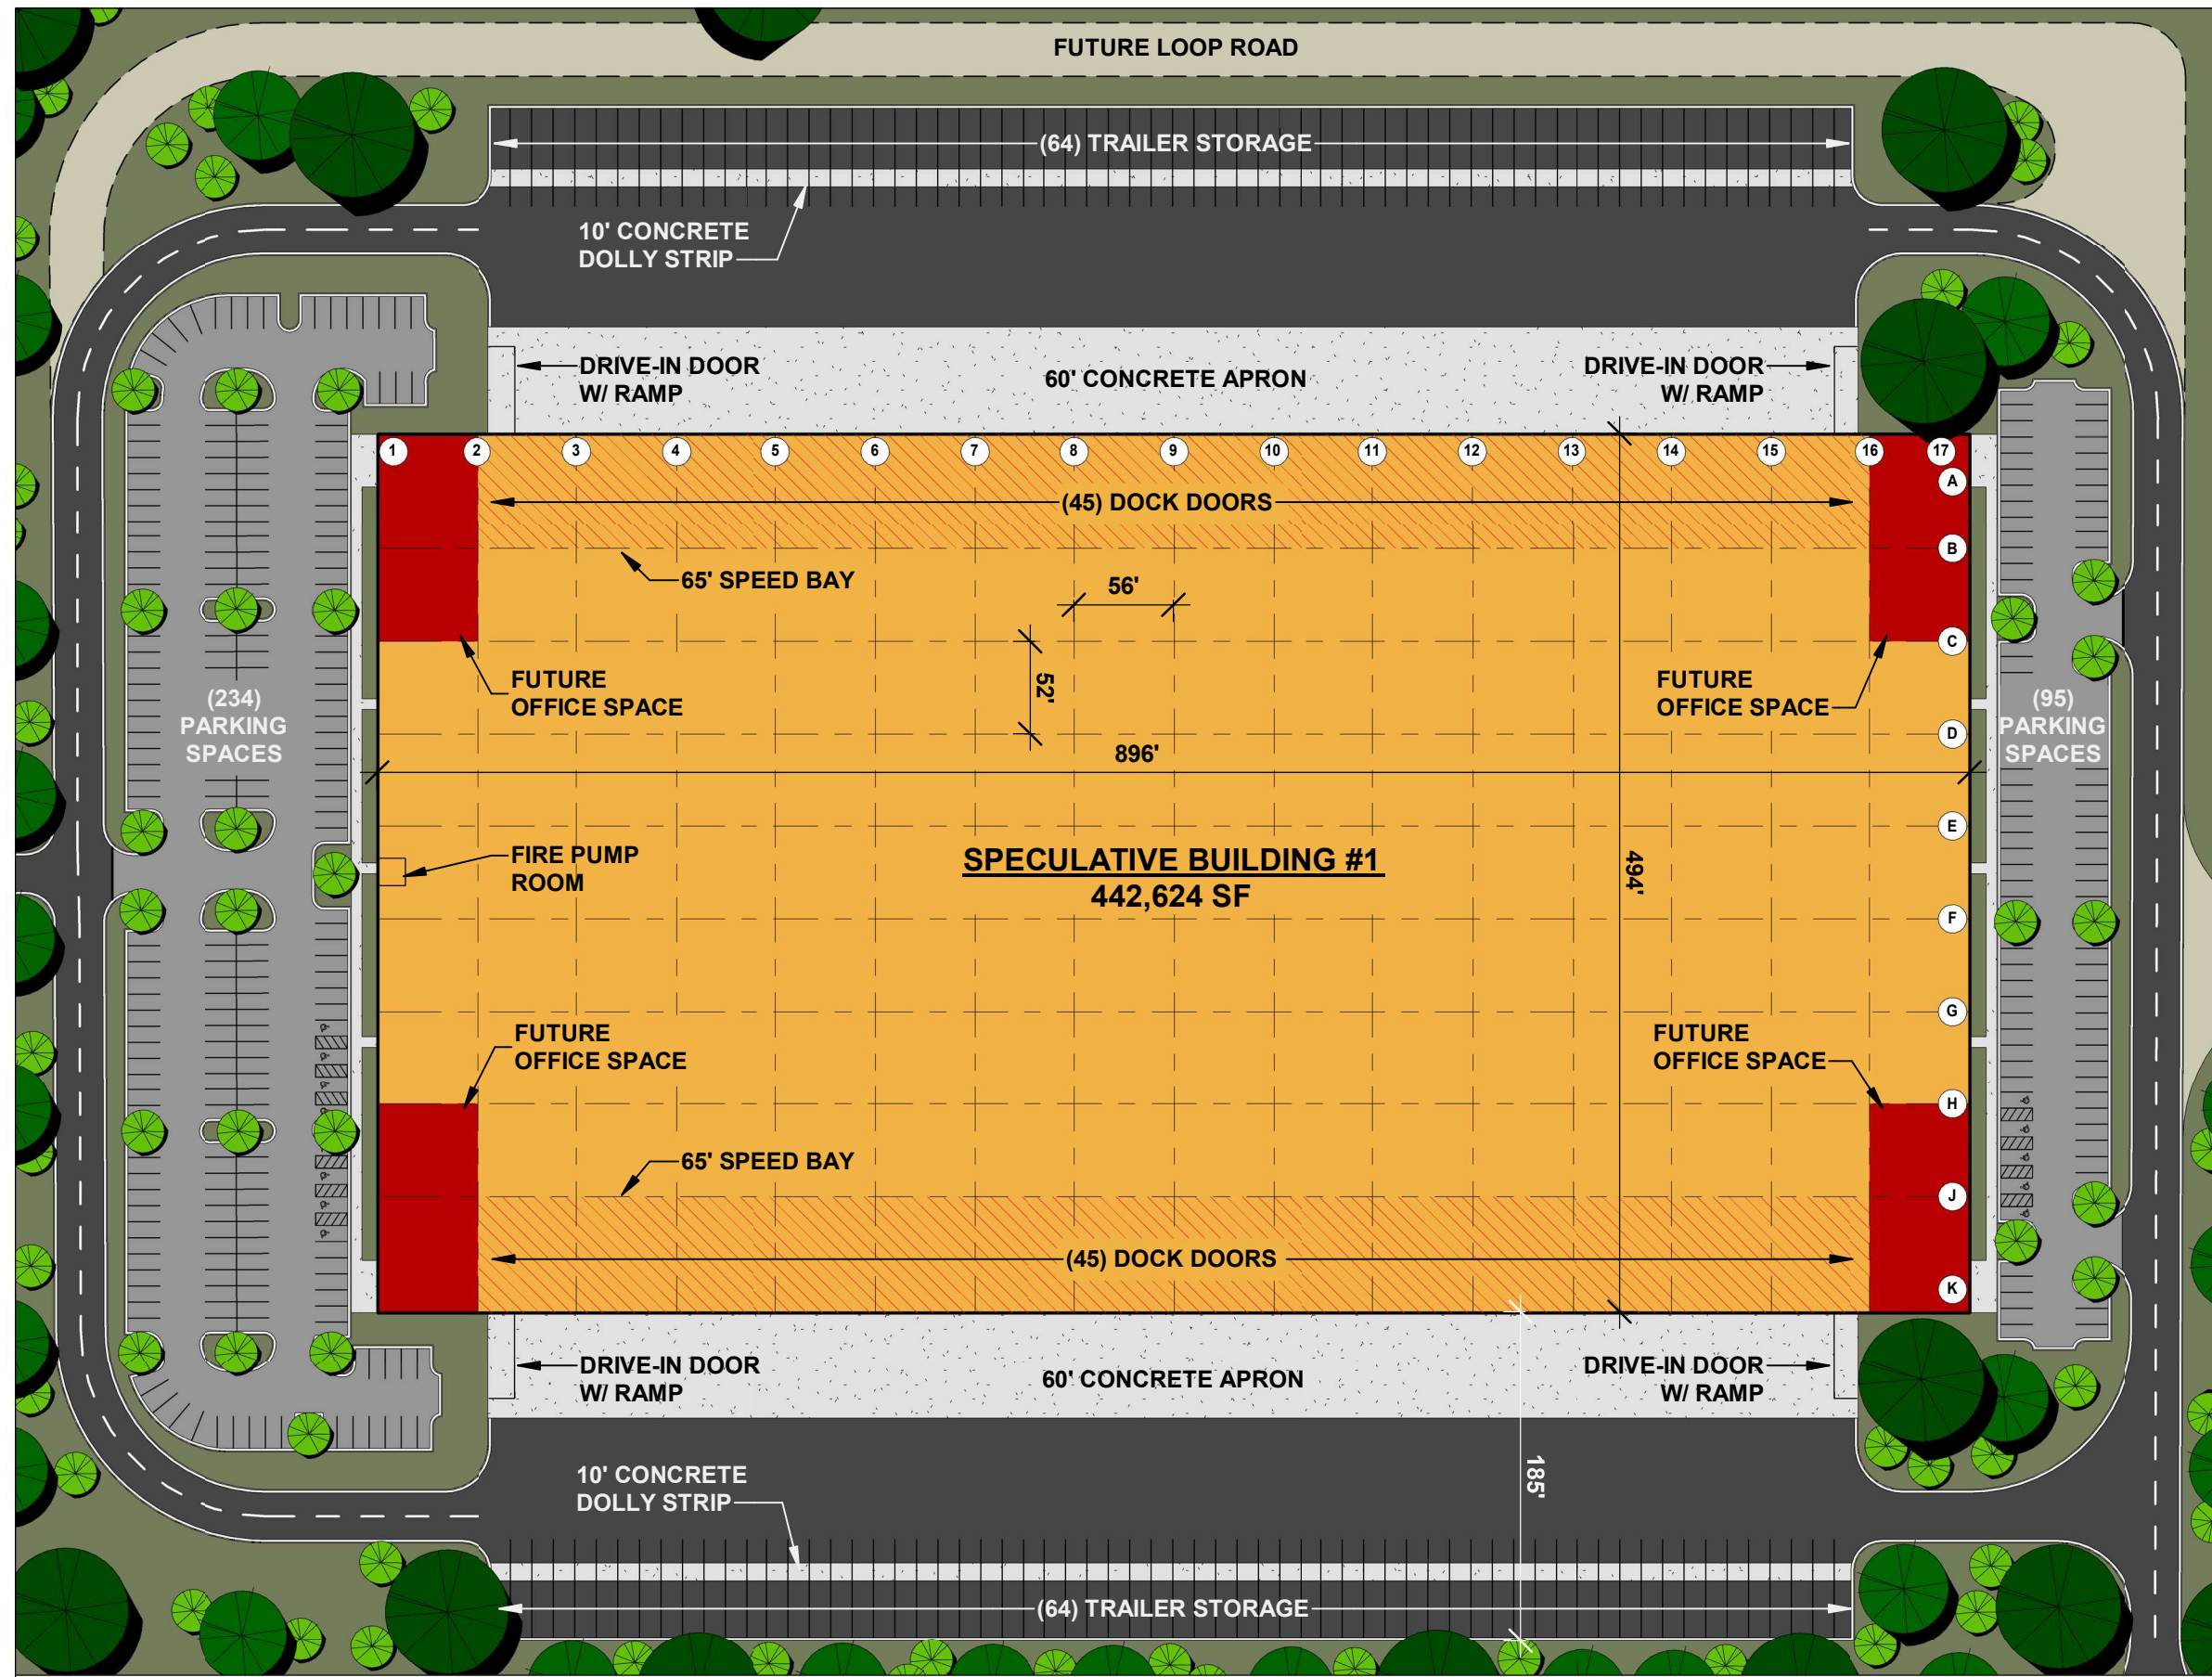

NOTES	
CAR PARKING	
PLAN SOUTH	234
PLAN NORTH	95
TOTAL PROVIDING PARKING	329
FUTURE SPACES	0
TRAILER PARKING	
PLAN EAST	64
PLAN WEST	64
TOTAL PROVIDING PARKING	128
FUTURE SPACES	0
*TRAILER PARKING SIZED AT 12' WIDE X 60' DEEP	
DOCK DOORS	
PLAN EAST	45
PLAN WEST	45
TOTAL PROVIDING PARKING	90

H.D. ASPHALT
 L.D. ASPHALT
 CONCRETE

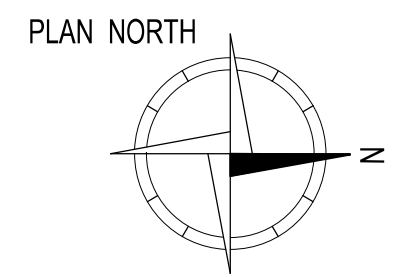

GREENFIELD INDUSTRIAL PARK
SPECULATIVE BUILDINGS

No.	Description	Date
A	SQUARE FOOTAGE REVISION	30 DEC 20
C	FOR MARKETING	02 SEP 21
D	FOR REVIEW	13 JAN 22

ENLARGED SITE PLAN - BUILDING 1

Project number: A19047.0

Drawn by: ACC Checked by: KMC Scale: As indicated

AGS102