



NOTICE: THIS DRAWING IS THE PROPERTY OF MCA ARCHITECTURE INC. AND IS FURNISHED WITH THE CONDITION THAT IT IS NOT TO BE CHANGED WITHOUT THE WRITTEN AUTHORIZATION OF MCA ARCHITECTURE INC. FURTHERMORE, THIS DRAWING IS NOT TO BE COPIED, REPRODUCED OR USED WITHOUT WRITTEN PERMISSION FROM MCA ARCHITECTURE INC. © 2022 MCA ARCHITECTURE 12/1/2022 9:21:10 AM

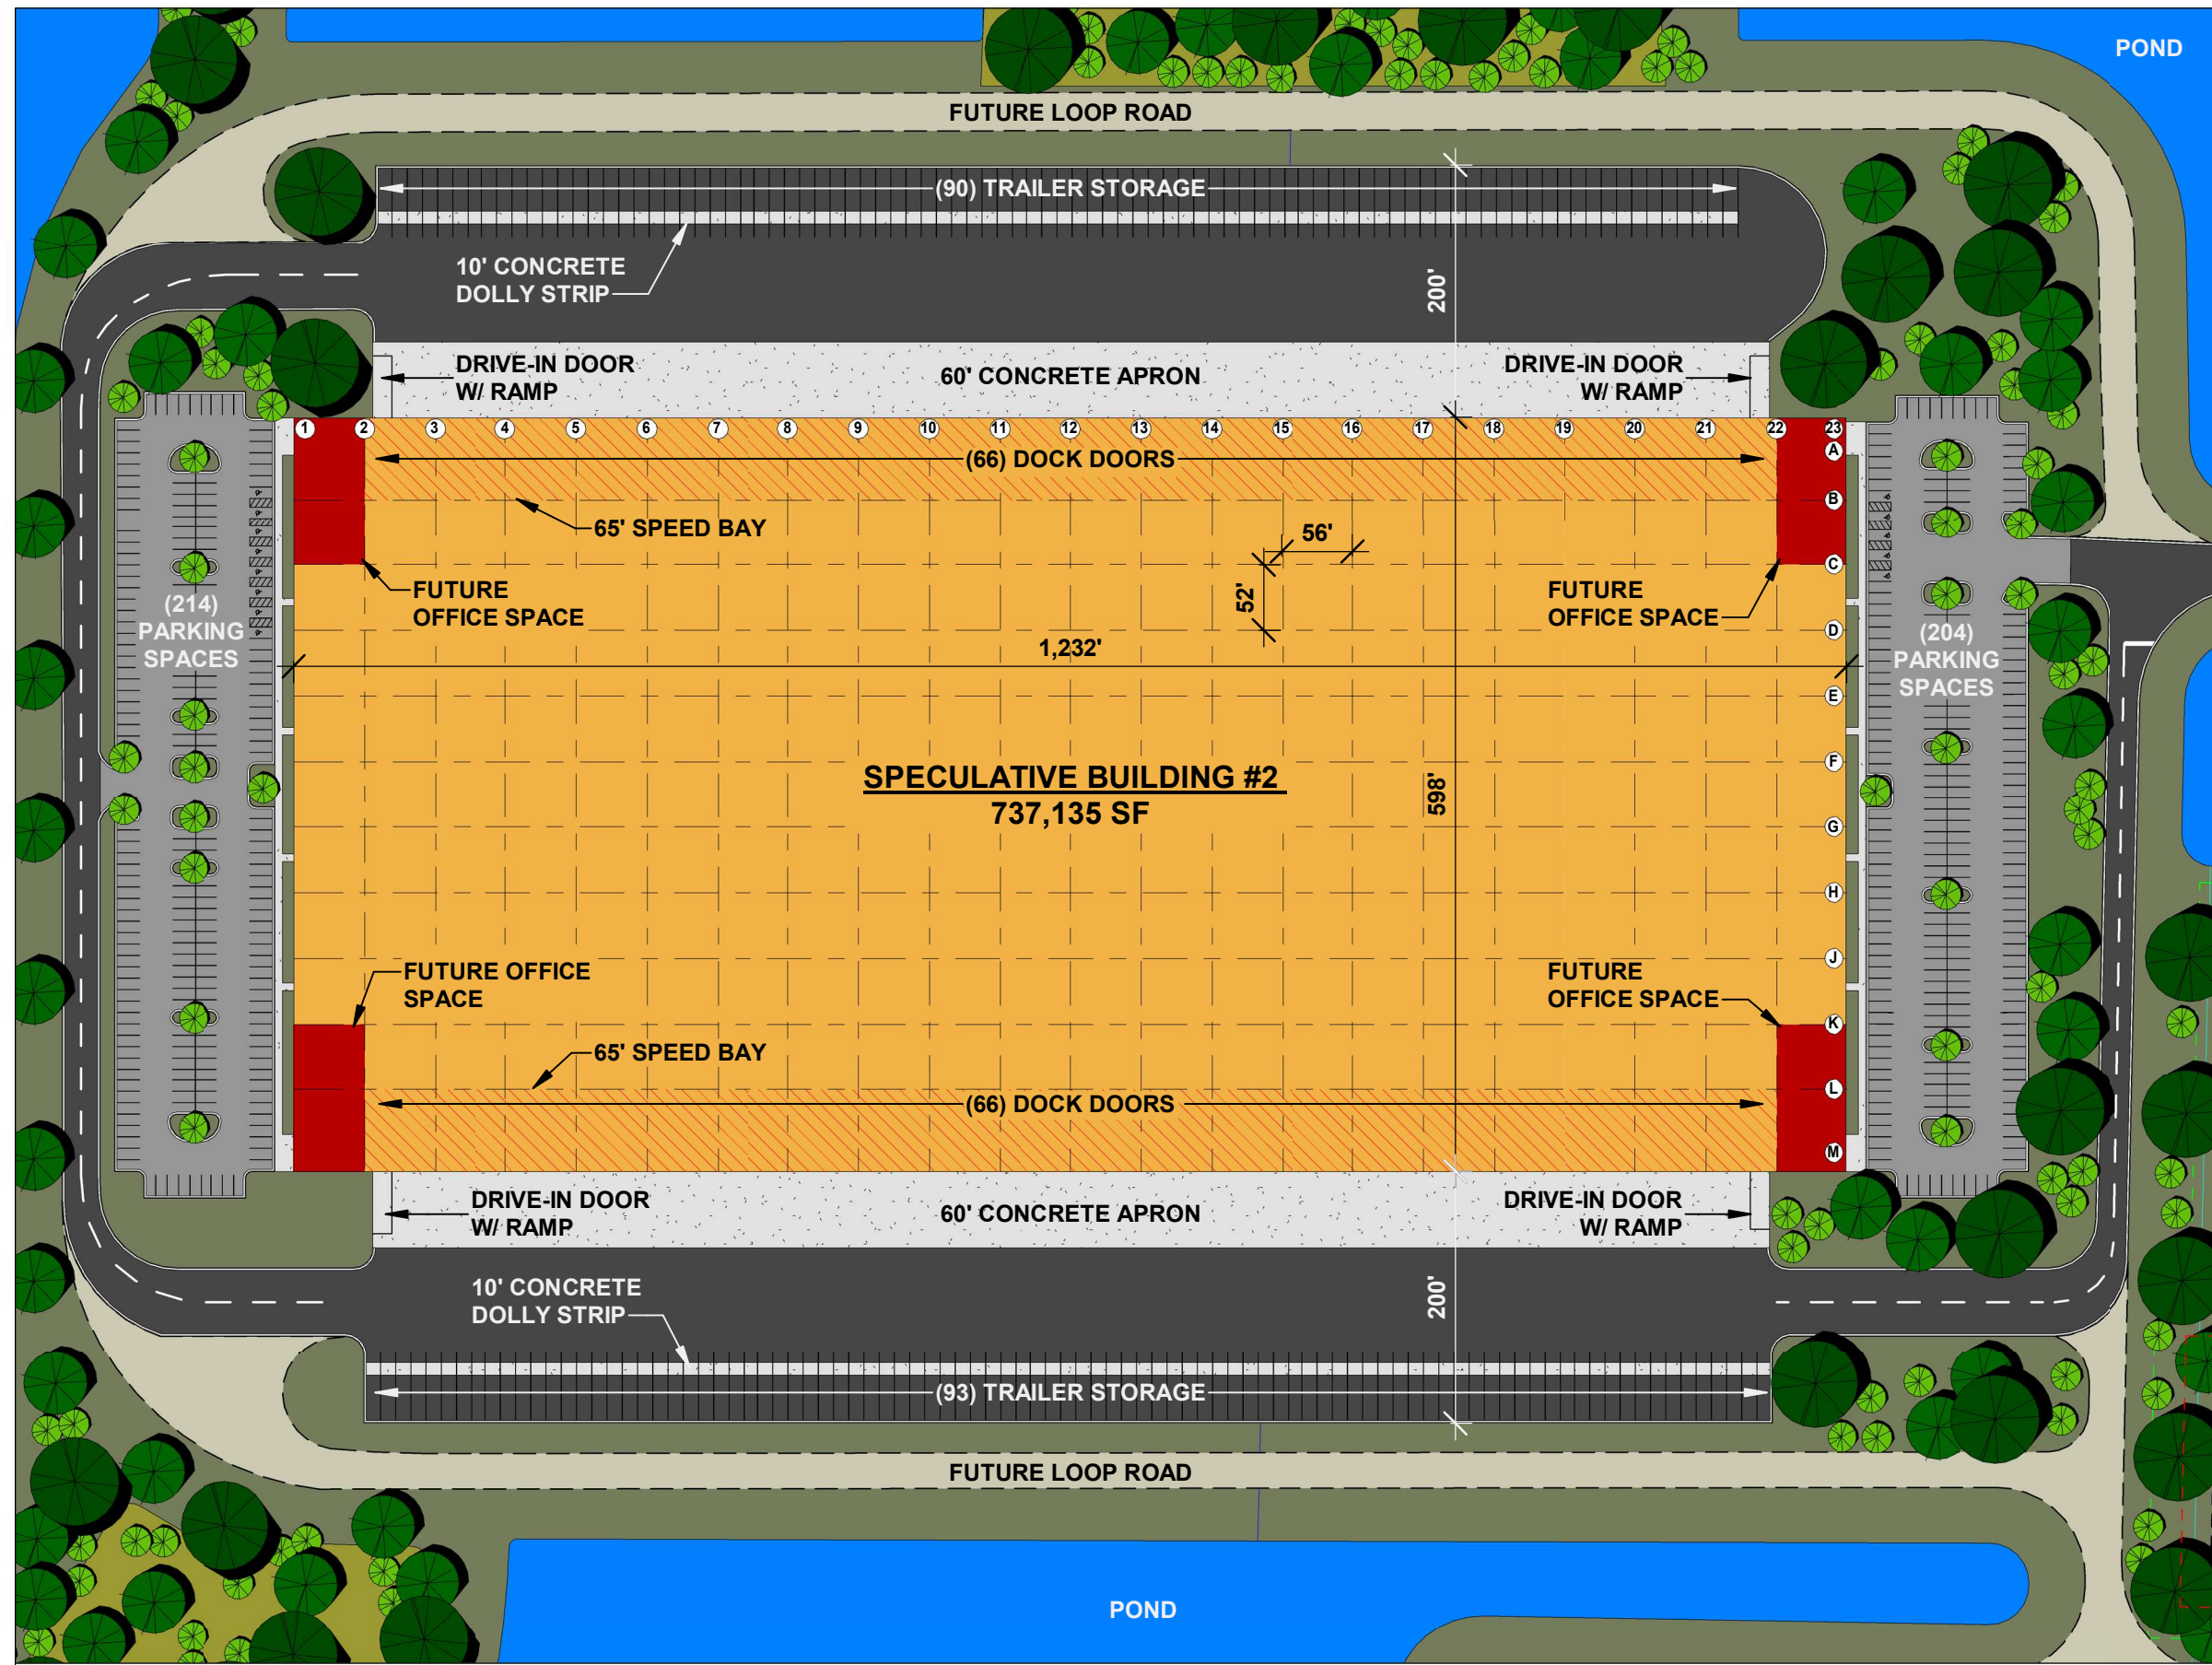

NOTES	
<b>CAR PARKING</b>	
PLAN WEST	214
PLAN EAST	204
<b>TOTAL PROVIDING PARKING</b>	<b>418</b>
<b>FUTURE SPACES</b>	0
<b>TRAILER PARKING</b>	
PLAN NORTH	90
PLAN SOUTH	93
<b>TOTAL PROVIDING PARKING</b>	<b>183</b>
<b>FUTURE SPACES</b>	0
*TRAILER PARKING SIZED AT 12' WIDE X 60' DEEP	
<b>DOCK DOORS</b>	
PLAN NORTH	66
PLAN SOUTH	66
<b>TOTAL PROVIDING PARKING</b>	<b>132</b>

H.D. ASPHALT  
 L.D. ASPHALT  
 CONCRETE

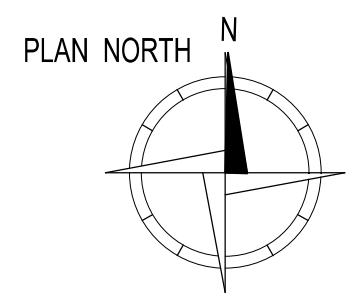

# MCA

ARCHITECTURE

**RED ROCK**  
DEVELOPMENTS

GREENFIELD INDUSTRIAL PARK  
SPECULATIVE BUILDINGS

No.	Description	Date
A	SQUARE FOOTAGE REVISION	30 DEC 20
C	FOR MARKETING	02 SEP 21
D	FOR REVIEW	13 JAN 22

**ENLARGED SITE PLAN - BUILDING 2**

Project number:	A19047.0	<b>AGS103</b>
Drawn by: BBH	Checked by: KMC	Scale: As indicated