



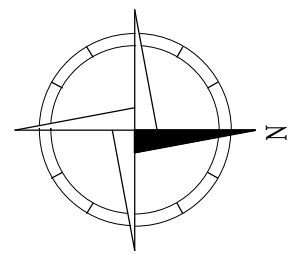


© 2022 MCA ARCHITECTURE 2/20/2023 11:10:31 ITM  
 NOTICE: THIS DRAWING IS THE PROPERTY OF MCA ARCHITECTURE INC. AND IS FURNISHED WITH THE CONDITION THAT IT IS NOT TO BE CHANGED WITHOUT THE WRITTEN AUTHORIZATION OF MCA ARCHITECTURE INC. FURTHERMORE, THIS DRAWING IS NOT TO BE COPIED, REPRODUCED OR USED WITHOUT WRITTEN PERMISSION FROM MCA ARCHITECTURE INC.

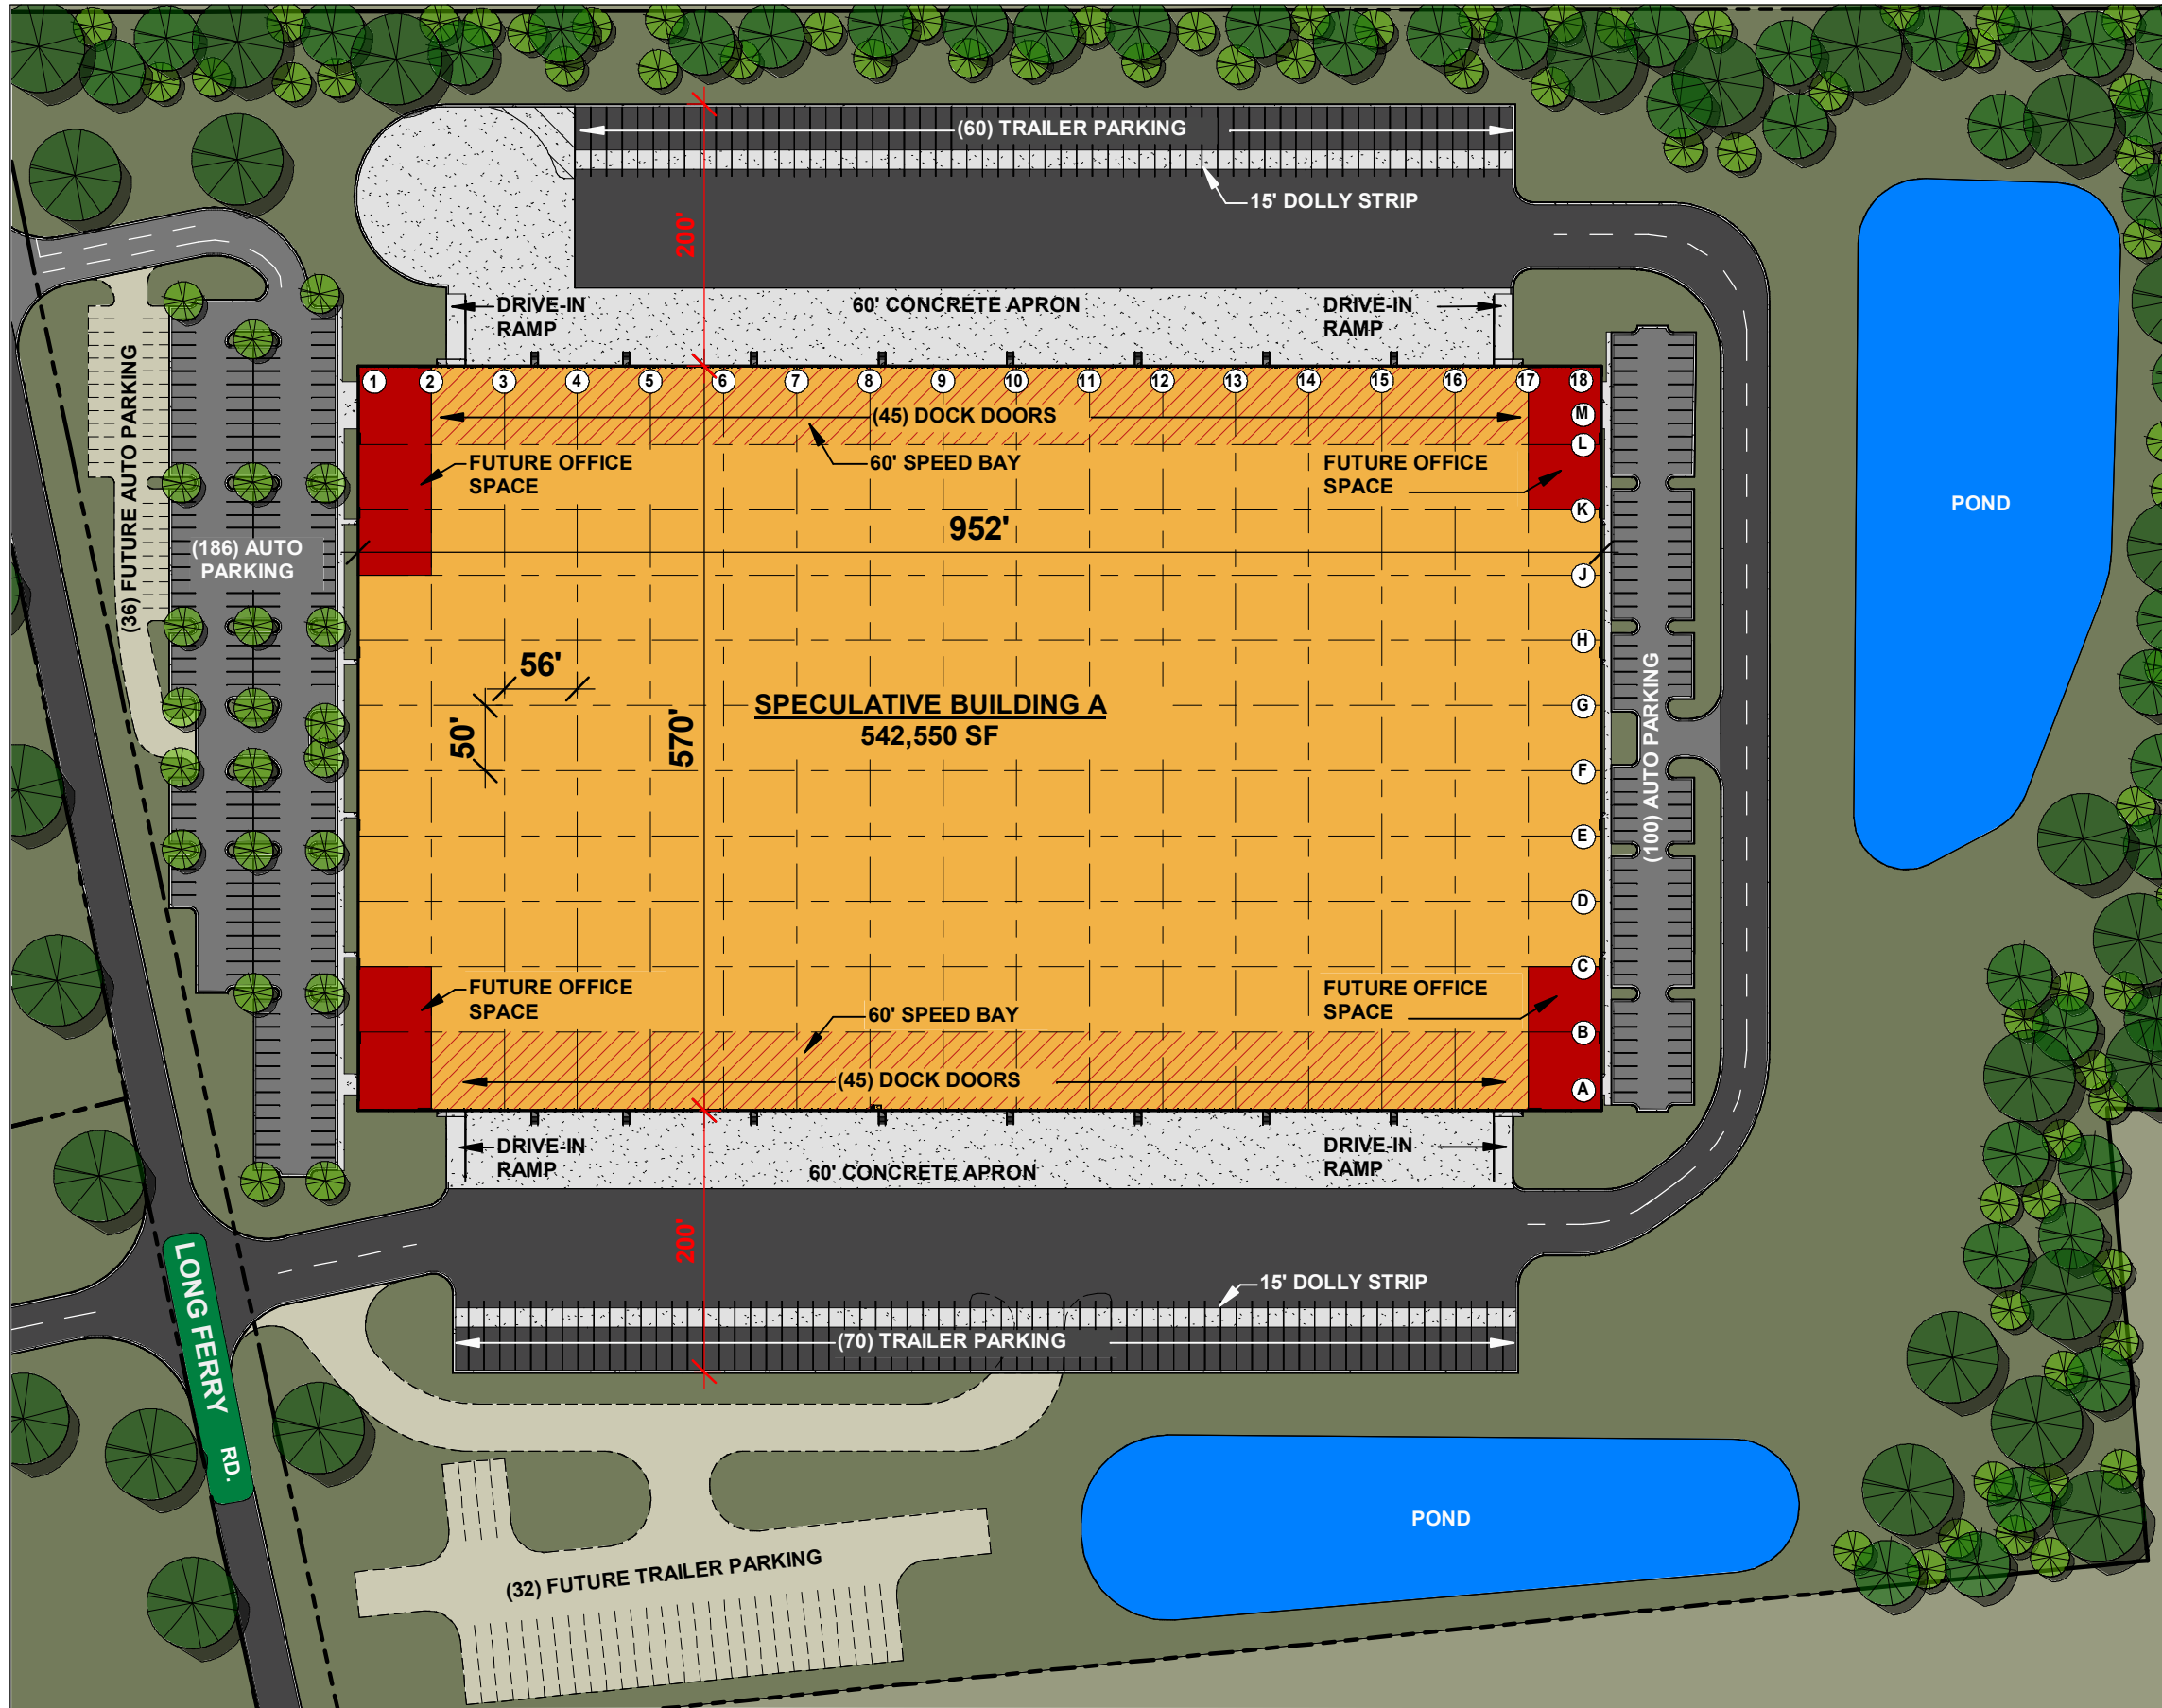

NOTES	
<b>CAR PARKING</b>	
PLAN WEST	172
PLAN EAST	104
<b>TOTAL</b>	<b>276</b>
FUTURE PARKING	36
TOTAL POTENTIAL	312
<b>TRAILER PARKING</b>	
PLAN NORTH	60
PLAN SOUTH	70
<b>TOTAL</b>	<b>130</b>
*TRAILER PARKING SIZED AT 12' WIDE X 60' DEEP	
<b>DOCK DOORS</b>	
PLAN NORTH	48
PLAN SOUTH	48
<b>TOTAL</b>	<b>96</b>
	H.D. ASPHALT
	L.D. ASPHALT
	CONCRETE



# MCA

ARCHITECTURE



**RED ROCK**  
DEVELOPMENTS

CARLTON FARMS INDUSTRIAL PARK  
 ROWAN COUNTY, NC

No.	Description	Date
A	ISSUED FOR REVIEW	13 OCT 21
C	ISSUED FOR MARKETING	20 FEB 23

ENLARGED SPEC BLDG A SITE PLAN

Project number:	A21025.0	AS-102
Drawn by:	TJW	Checked by: KMC
Scale:		As indicated