



NOTICE: THIS DRAWING IS THE PROPERTY OF MCA ARCHITECTURE INC. AND IS FURNISHED WITH THE CONDITION THAT IT IS NOT TO BE CHANGED WITHOUT THE WRITTEN AUTHORIZATION OF MCA ARCHITECTURE INC. FURTHERMORE, THIS DRAWING IS NOT TO BE COPIED, REPRODUCED OR USED WITHOUT WRITTEN PERMISSION FROM MCA ARCHITECTURE INC.  
 © 2023 MCA ARCHITECTURE 12/11/2023 1:16:53 ITM

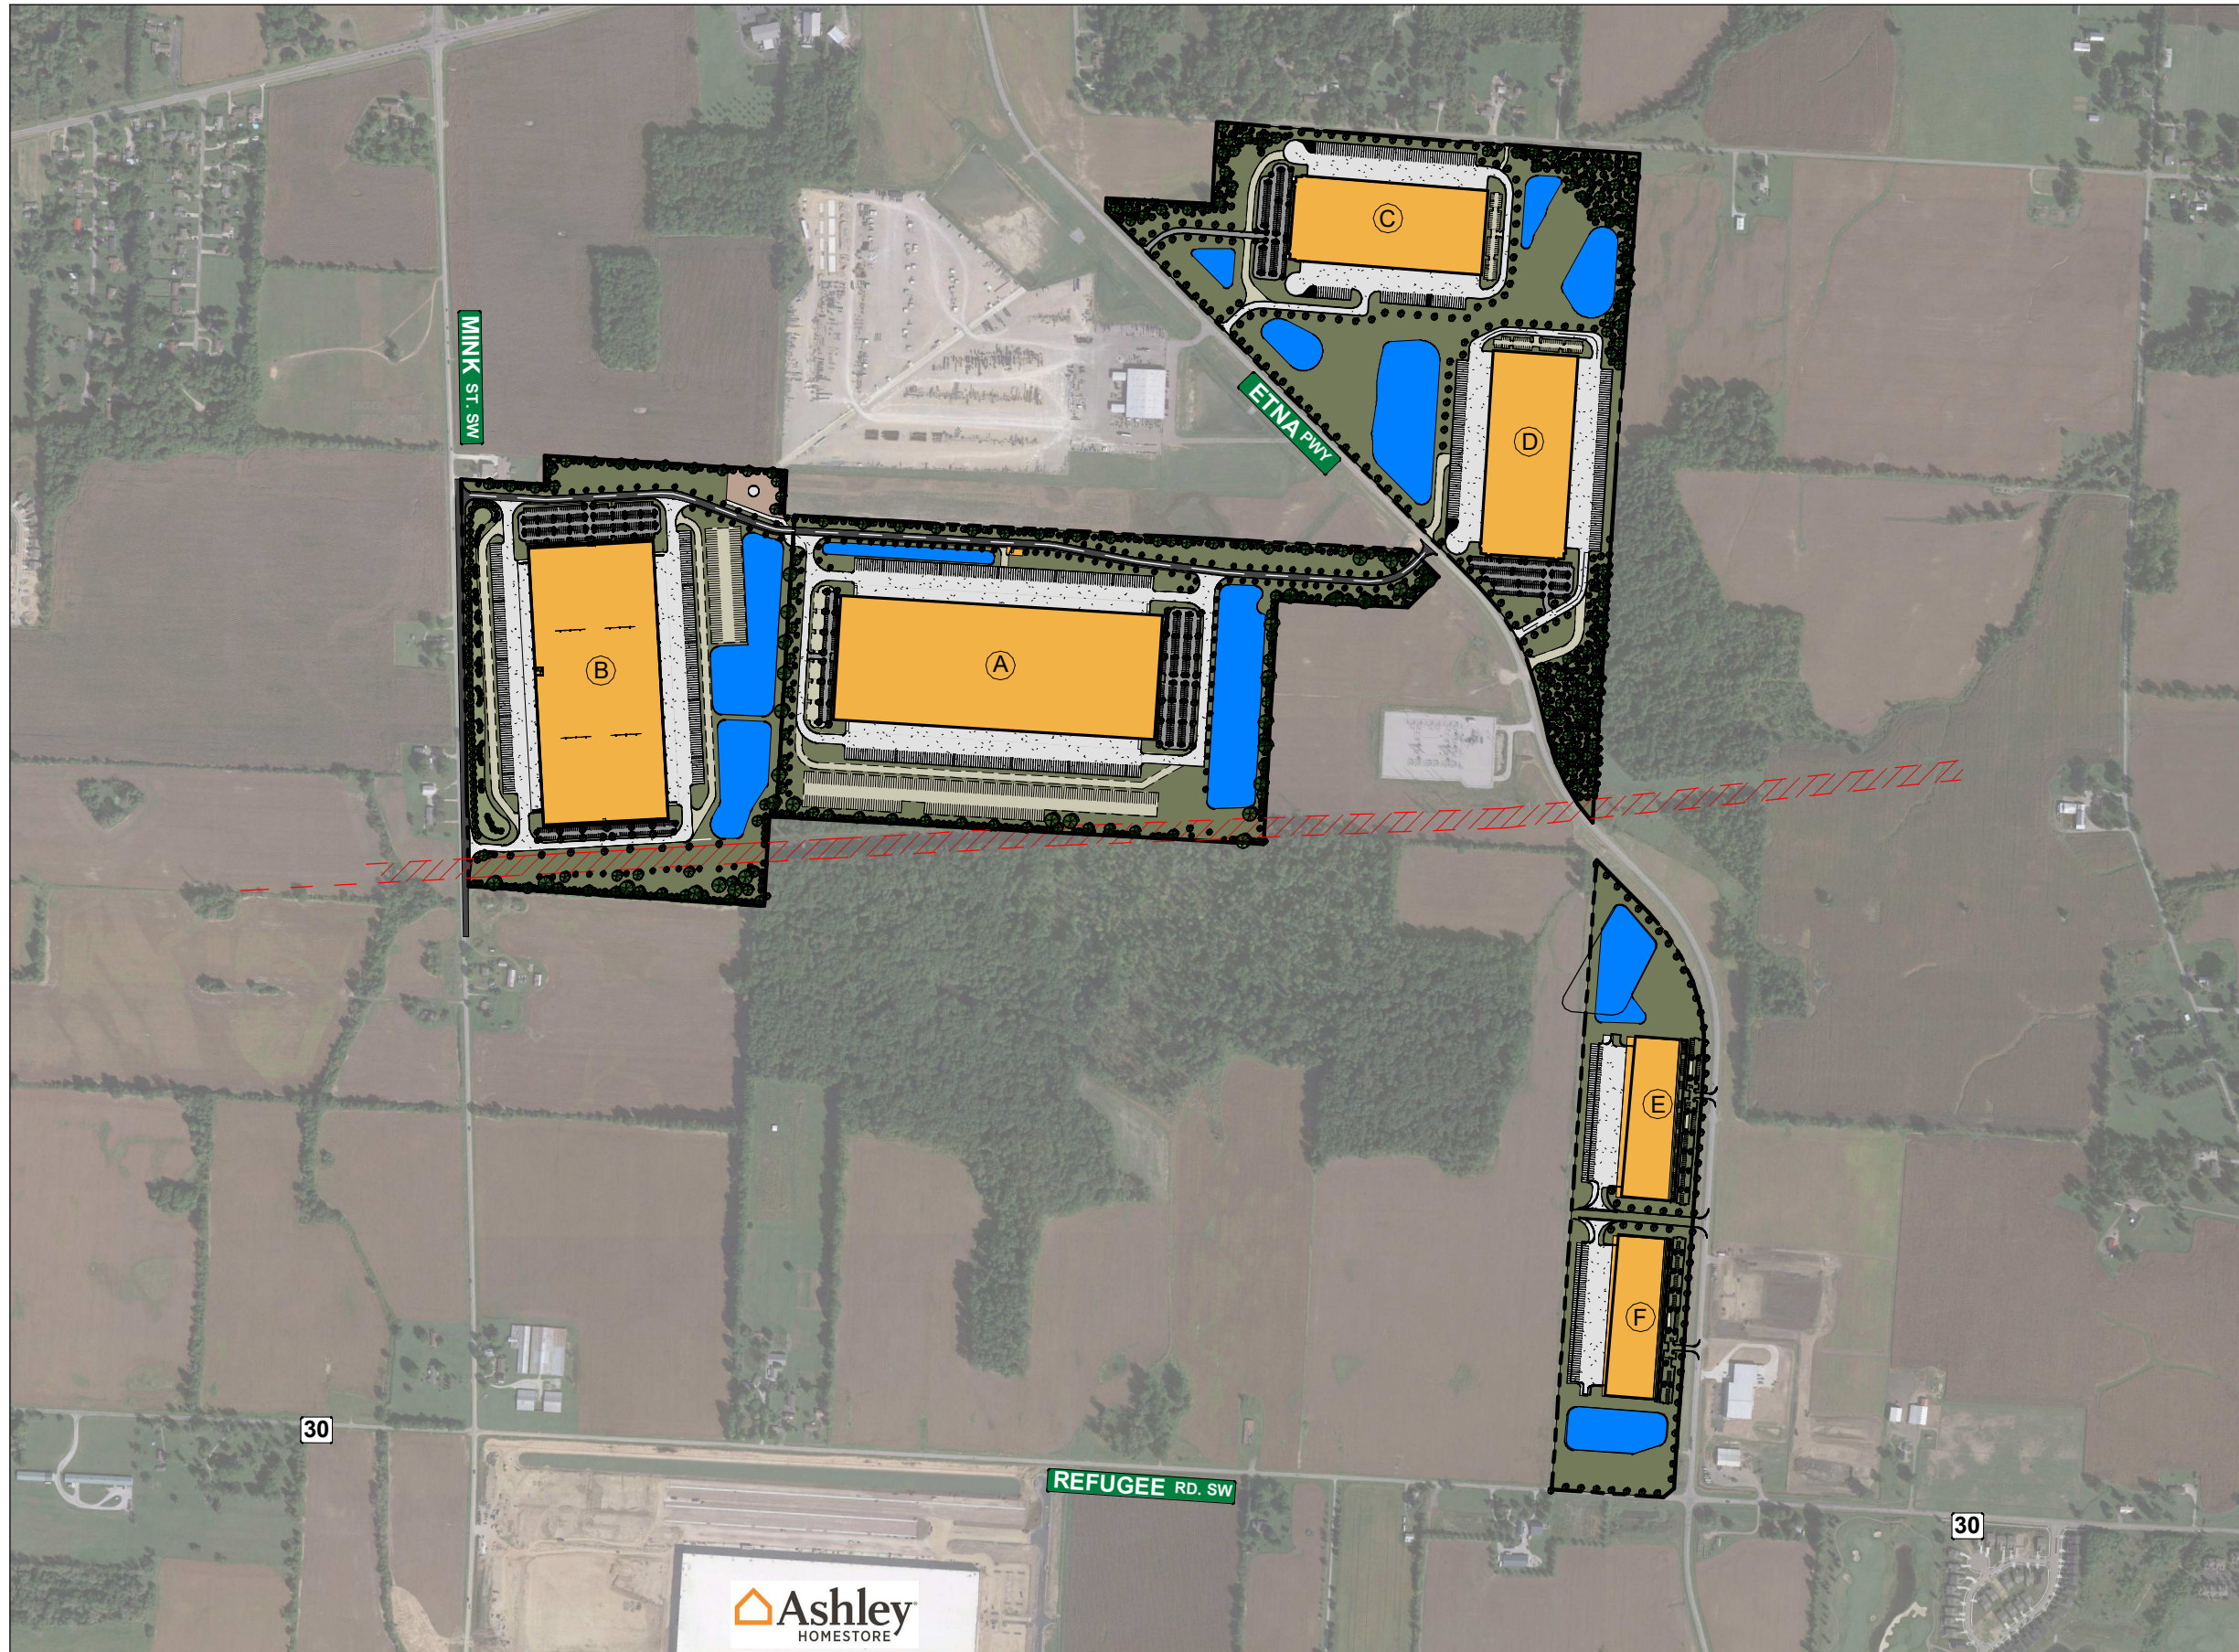

LEGEND	
<span style="display:inline-block; width:15px; height:10px; background-color:orange;"></span>	BUILDING FOOTPRINT
<span style="display:inline-block; width:15px; height:10px; background-color:blue;"></span>	DETENTION POND
<span style="display:inline-block; width:15px; height:10px; background-color:lightgreen;"></span>	FUTURE

BLDG NO.	BLDG SIZE (SF)
A	1,092,000
B	946,400
C	445,180
D	470,164
E	229,320
F	229,320
G	309,400
H	937,664
J	396,032
<b>TOTAL</b>	<b>5,055,960</b>

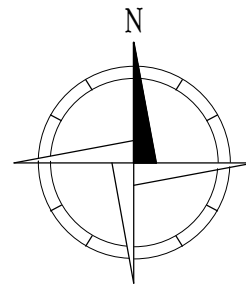

**RED CHIP FARMS INDUSTRIAL PARK**  
 PATASKALA, OHIO


No.	Description	Date
A	FOR REVIEW	13 DEC 22

**OVERALL SITE PLAN**

Project number:	A21002.0	<b>AS-101</b>
Drawn by: TJW	Checked by: KMC	



NOTICE: THIS DRAWING IS THE PROPERTY OF MCA ARCHITECTURE INC. AND IS FURNISHED WITH THE CONDITION THAT IT IS NOT TO BE CHANGED WITHOUT THE WRITTEN AUTHORIZATION OF MCA ARCHITECTURE INC. FURTHERMORE, THIS DRAWING IS NOT TO BE COPIED, REPRODUCED OR USED WITHOUT WRITTEN PERMISSION FROM MCA ARCHITECTURE INC. © 2023 MCA ARCHITECTURE 12/11/2023 1:17:21 PM

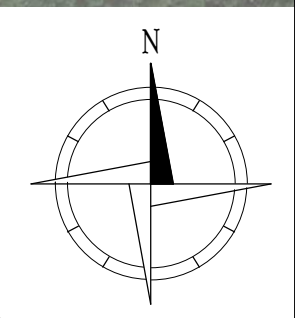

**MCA**  
ARCHITECTURE

**RED ROCK**  
DEVELOPMENTS

RED CHIP FARMS INDUSTRIAL PARK  
PATASKALA, OHIO

No.	Description	Date
A	FOR REVIEW	13 DEC 22
B	FOR REVIEW	11 DEC 23

**REGION A SITE PLAN**

Project number: A21002.0

AS-101A

Drawn by: ACC    Checked by: KMC    Scale: 1 : 5300







NOTICE: THIS DRAWING IS THE PROPERTY OF MCA ARCHITECTURE INC. AND IS FURNISHED WITH THE CONDITION THAT IT IS NOT TO BE CHANGED WITHOUT THE WRITTEN AUTHORIZATION OF MCA ARCHITECTURE INC. FURTHERMORE, THIS DRAWING IS NOT TO BE COPIED, REPRODUCED OR USED WITHOUT WRITTEN PERMISSION FROM MCA ARCHITECTURE INC.  
 © 2023 MCA ARCHITECTURE 12/11/2023 1:17:32 ITM



NOTES	
<b>CAR PARKING</b>	
PLAN WEST	370
PLAN EAST	125
<b>TOTAL</b>	<b>495</b>
<b>TRAILER PARKING</b>	
PLAN NORTH	105
PLAN SOUTH	105
<b>TOTAL</b>	<b>210</b>
<b>FUTURE SPACES</b>	<b>90</b>
*TRAILER PARKING SIZED AT 12' WIDE X 60' DEEP	
<b>DOCK DOORS</b>	
PLAN NORTH W/OUT LEVELERS	55
PLAN NORTH W/ LEVELERS	24
PLAN SOUTH W/OUT LEVELERS	53
PLAN SOUTH W/ LEVELERS	24
<b>TOTAL</b>	<b>156</b>

	H.D. ASPHALT
	L.D. ASPHALT
	CONCRETE

 

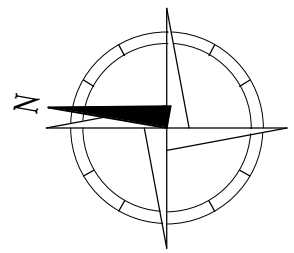



RED CHIP FARMS INDUSTRIAL PARK  
 PATASKALA, OHIO

No.	Description	Date
A	FOR REVIEW	13 DEC 22
B	FOR REVIEW	11 DEC 23

BUILDING B - ENLARGED SITE PLAN

Project number:	A21002.0	<b>AS-103</b>
Drawn by: TJW	Checked by: KMC	