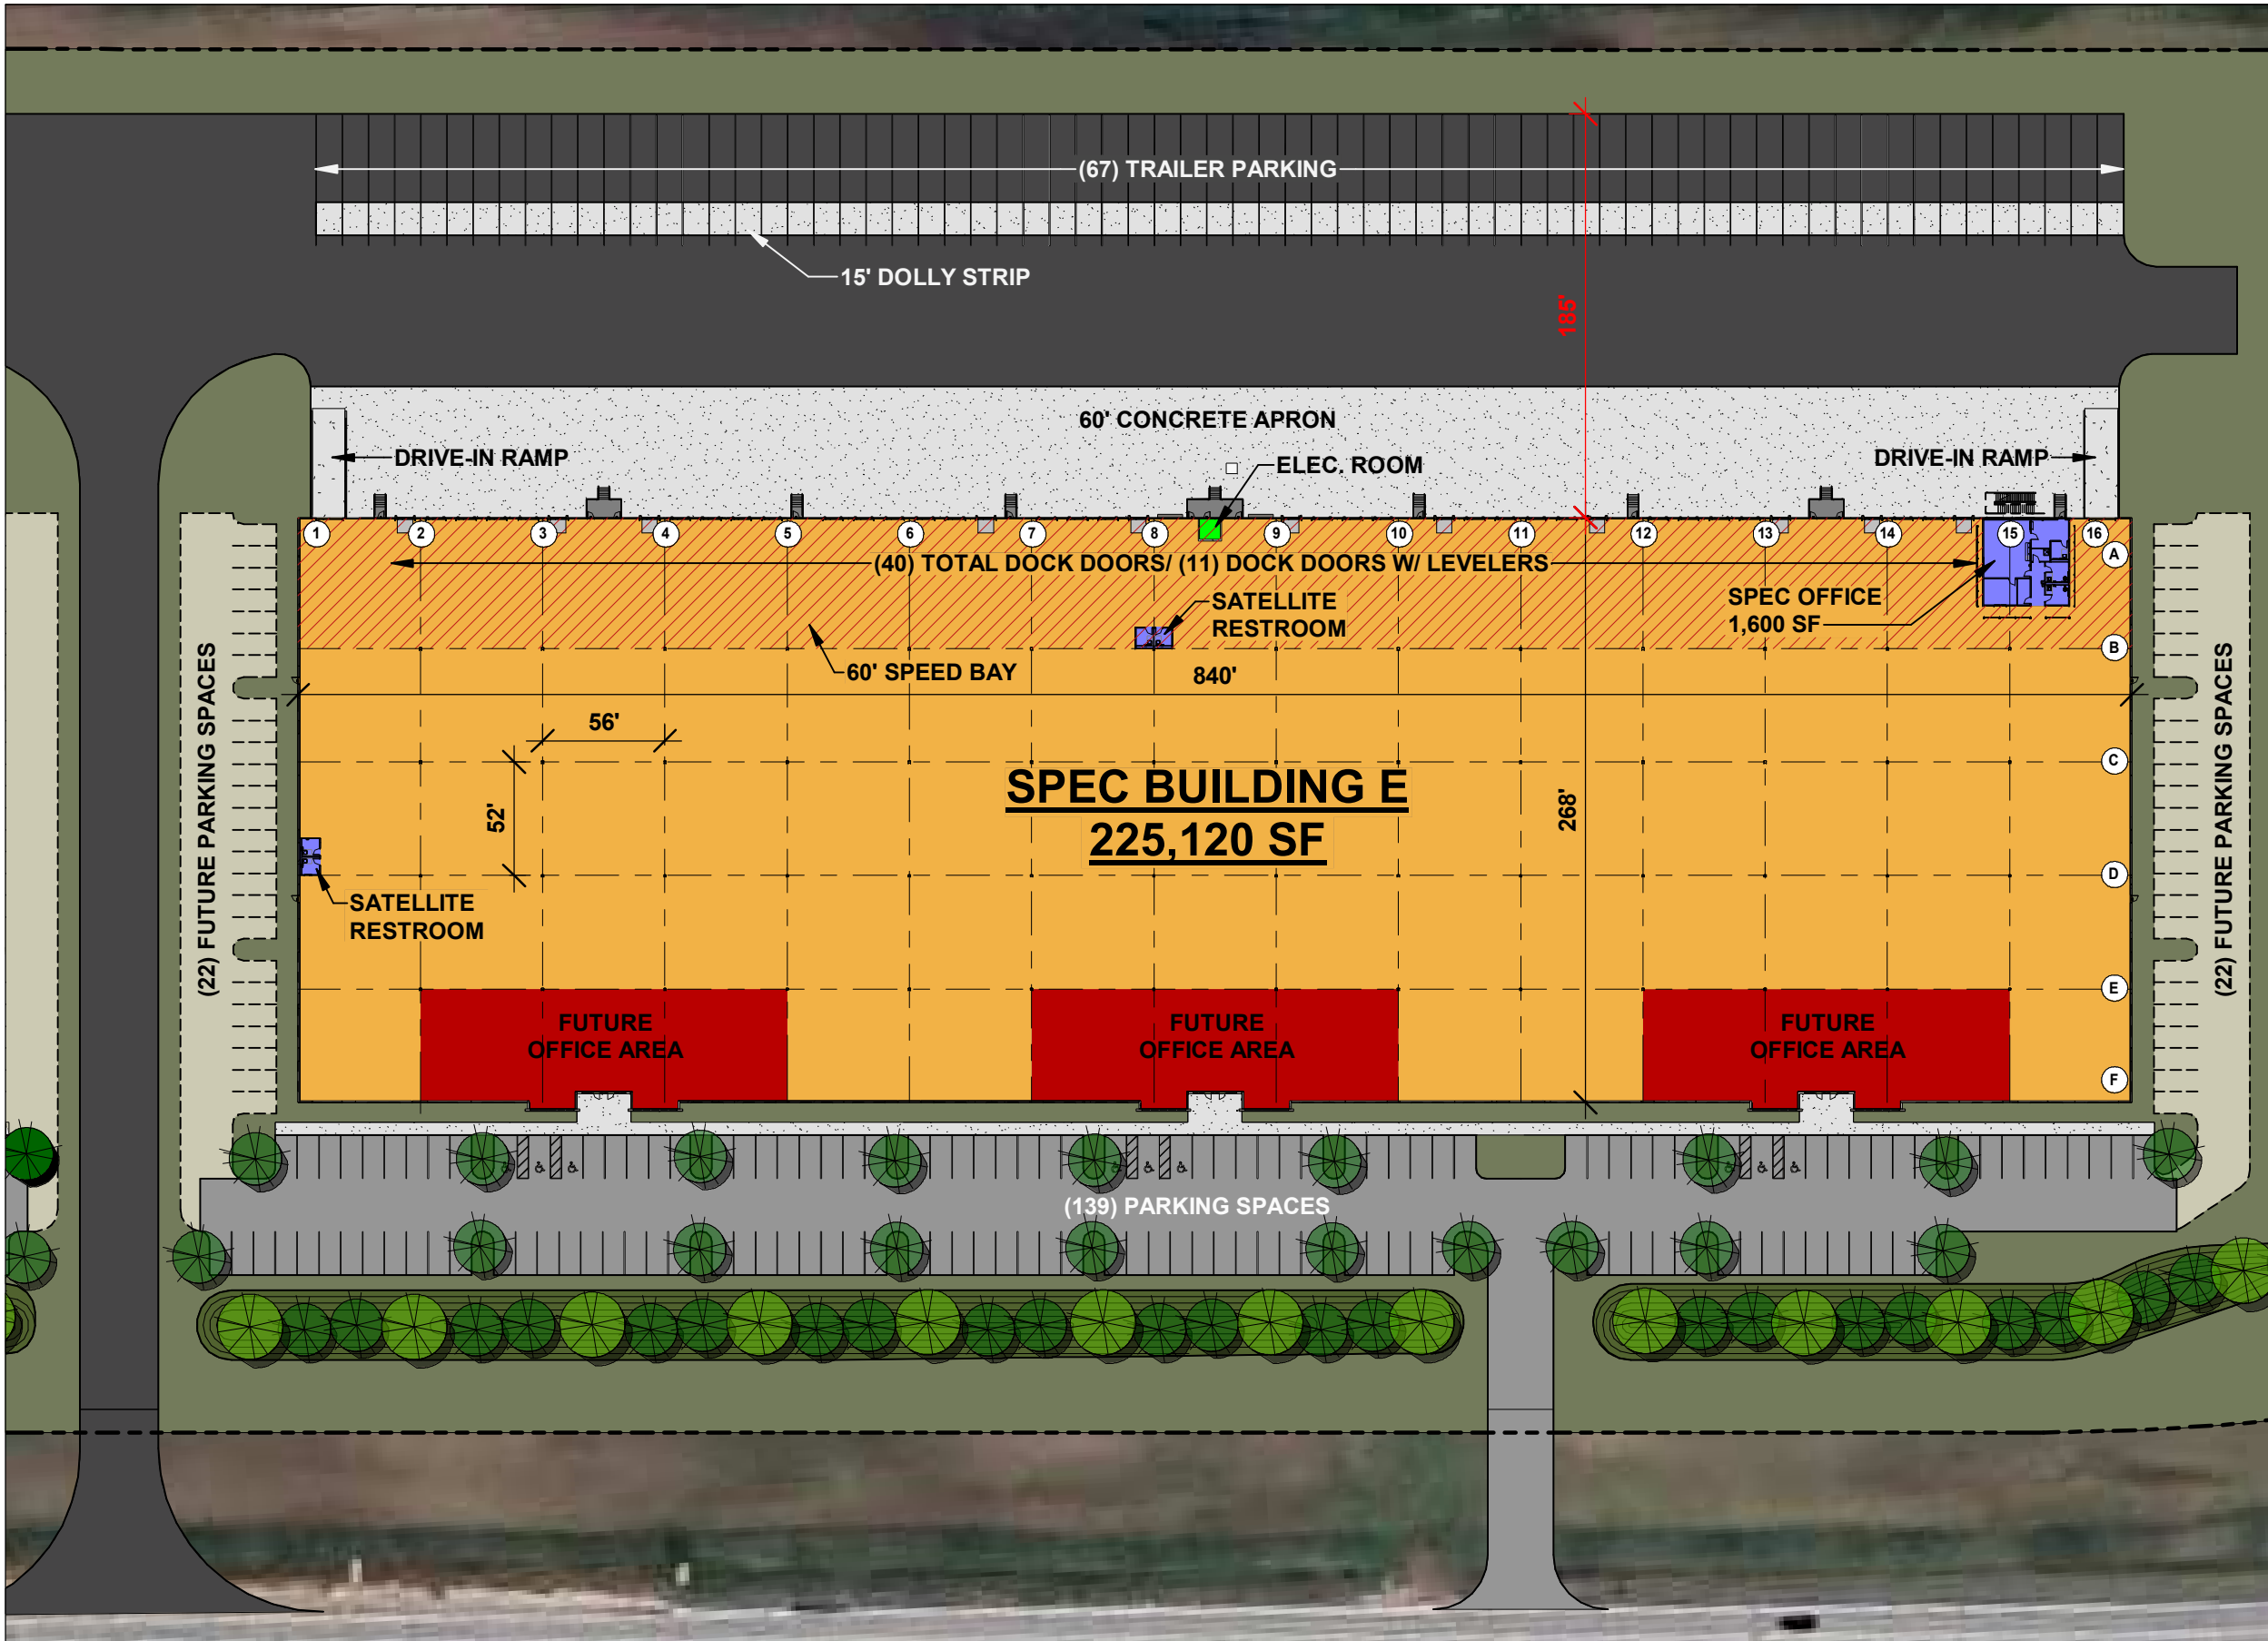


 
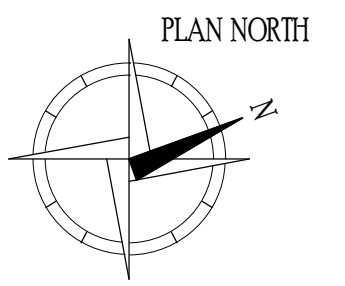


NOTICE: THIS DRAWING IS THE PROPERTY OF MCA ARCHITECTURE INC. AND IS FURNISHED WITH THE CONDITION THAT IT IS NOT TO BE CHANGED WITHOUT THE WRITTEN AUTHORIZATION OF MCA ARCHITECTURE INC. FURTHERMORE, THIS DRAWING IS NOT TO BE COPIED, REPRODUCED OR USED WITHOUT WRITTEN PERMISSION FROM MCA ARCHITECTURE INC. © 2023 MCA ARCHITECTURE 3/21/2024 9:38:31 AM



NOTES	
<b>CAR PARKING</b>	
PLAN SOUTH	139
FUTURE SPACES	44
<b>TOTAL POTENTIAL</b>	<b>183</b>
<b>TRAILER PARKING</b>	
PLAN NORTH	67
<b>TOTAL</b>	<b>67</b>
*TRAILER PARKING SIZED AT 12' WIDE X 60' DEEP	
<b>DOCK DOORS</b>	
W/O LEVELERS	29
W/ LEVELERS	11
<b>TOTAL</b>	<b>40</b>
	H.D. ASPHALT
	L.D. ASPHALT
	CONCRETE



RED CHIP FARMS INDUSTRIAL PARK  
PATASKALA, OHIO

No.	Description	Date
A	FOR REVIEW	13 DEC 22
D	FOR REVIEW	20 MAR 24

**BUILDING E - ENLARGED SITE PLAN**

Project number: A21002.0

AS-106

Drawn by: ACC    Checked by: KMC    Scale: As indicated