





NOTICE: THIS DRAWING IS THE PROPERTY OF MCA ARCHITECTURE INC. AND IS FURNISHED WITH THE CONDITION THAT IT IS NOT TO BE CHANGED WITHOUT THE WRITTEN AUTHORIZATION OF MCA ARCHITECTURE INC. FURTHERMORE, THIS DRAWING IS NOT TO BE COPIED, REPRODUCED OR USED WITHOUT WRITTEN PERMISSION FROM MCA ARCHITECTURE INC.
 © 2023 MCA ARCHITECTURE 3/21/2024 9:38:39 AM



NOTES	
CAR PARKING	
PLAN SOUTH	159
FUTURE SPACES	44
TOTAL POTENTIAL	203
TRAILER PARKING	
PLAN NORTH	67
TOTAL	67
FUTURE SPACES	N/A
*TRAILER PARKING SIZED AT 12' WIDE X 60' DEEP	
DOCK DOORS	
W/O LEVELERS	29
W/ LEVELERS	11
TOTAL	40
	H.D. ASPHALT
	L.D. ASPHALT
	CONCRETE

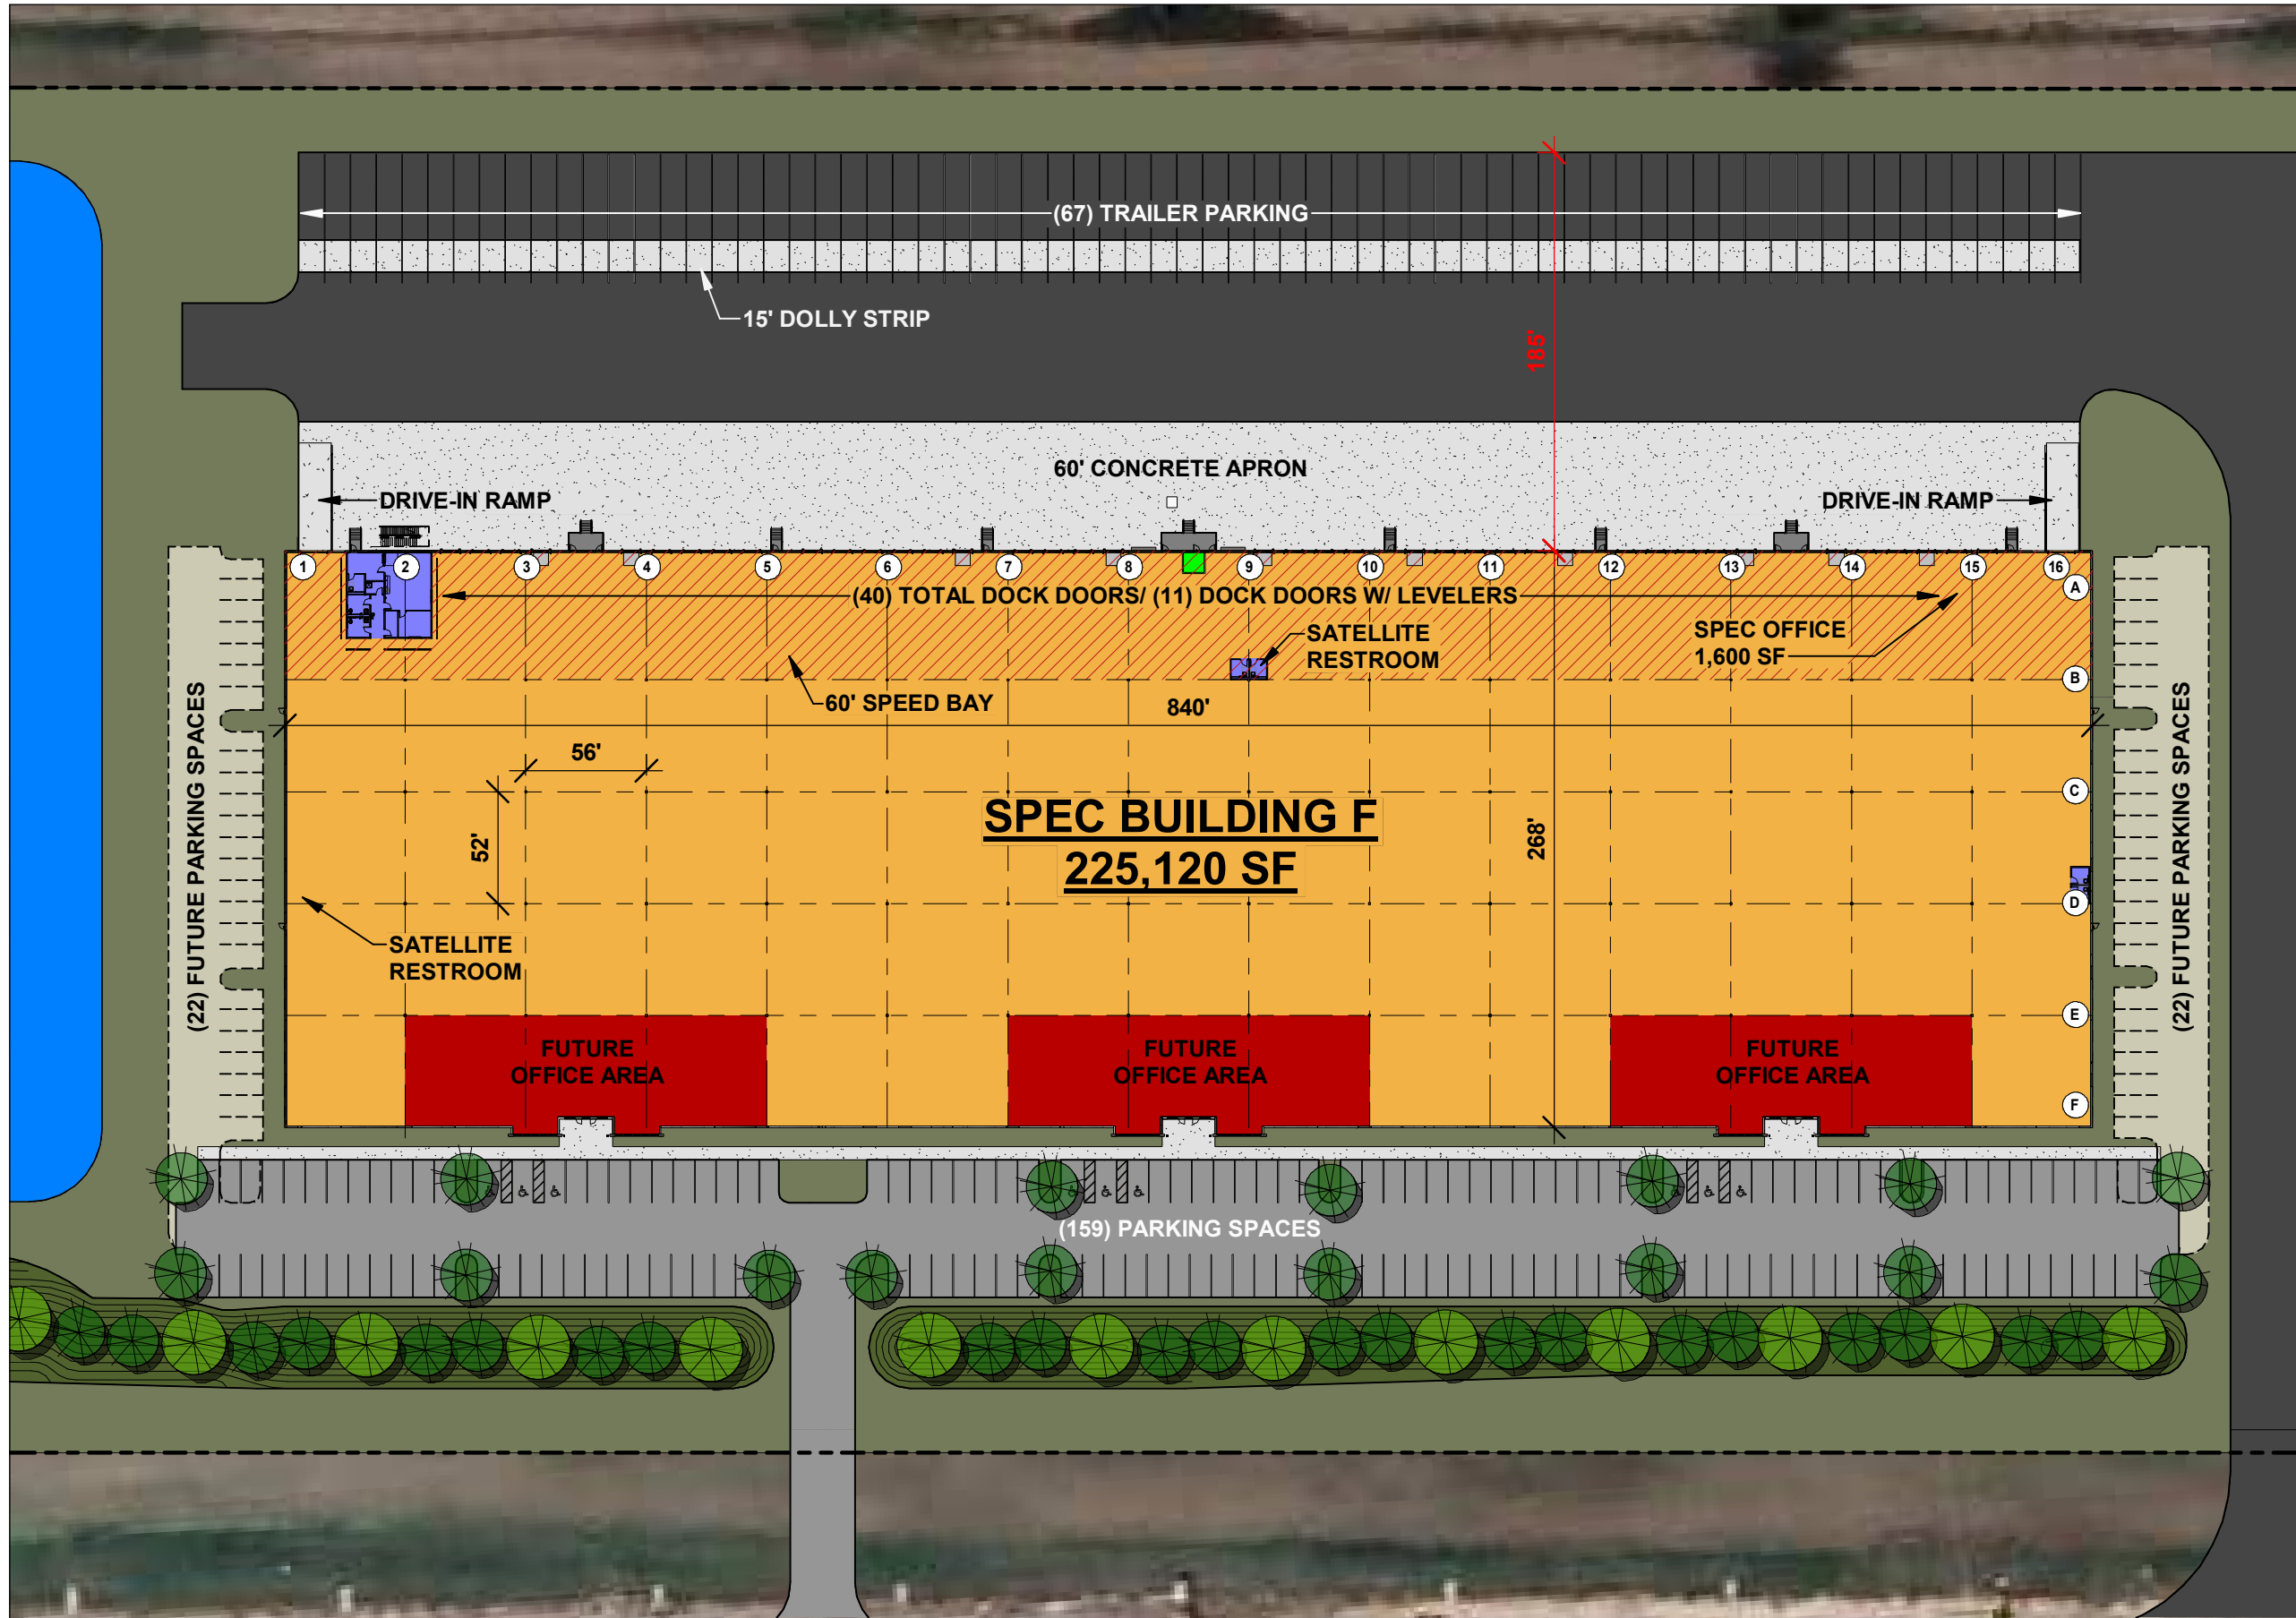

 RED CHIP FARMS INDUSTRIAL PARK
PATASKALA, OHIO

No.	Description	Date
D	FOR REVIEW	20 MAR 24

BUILDING F - ENLARGED SITE PLAN

Project number: A21002.0

AS-107

Drawn by: ACC Checked by: KMC Scale: As indicated