



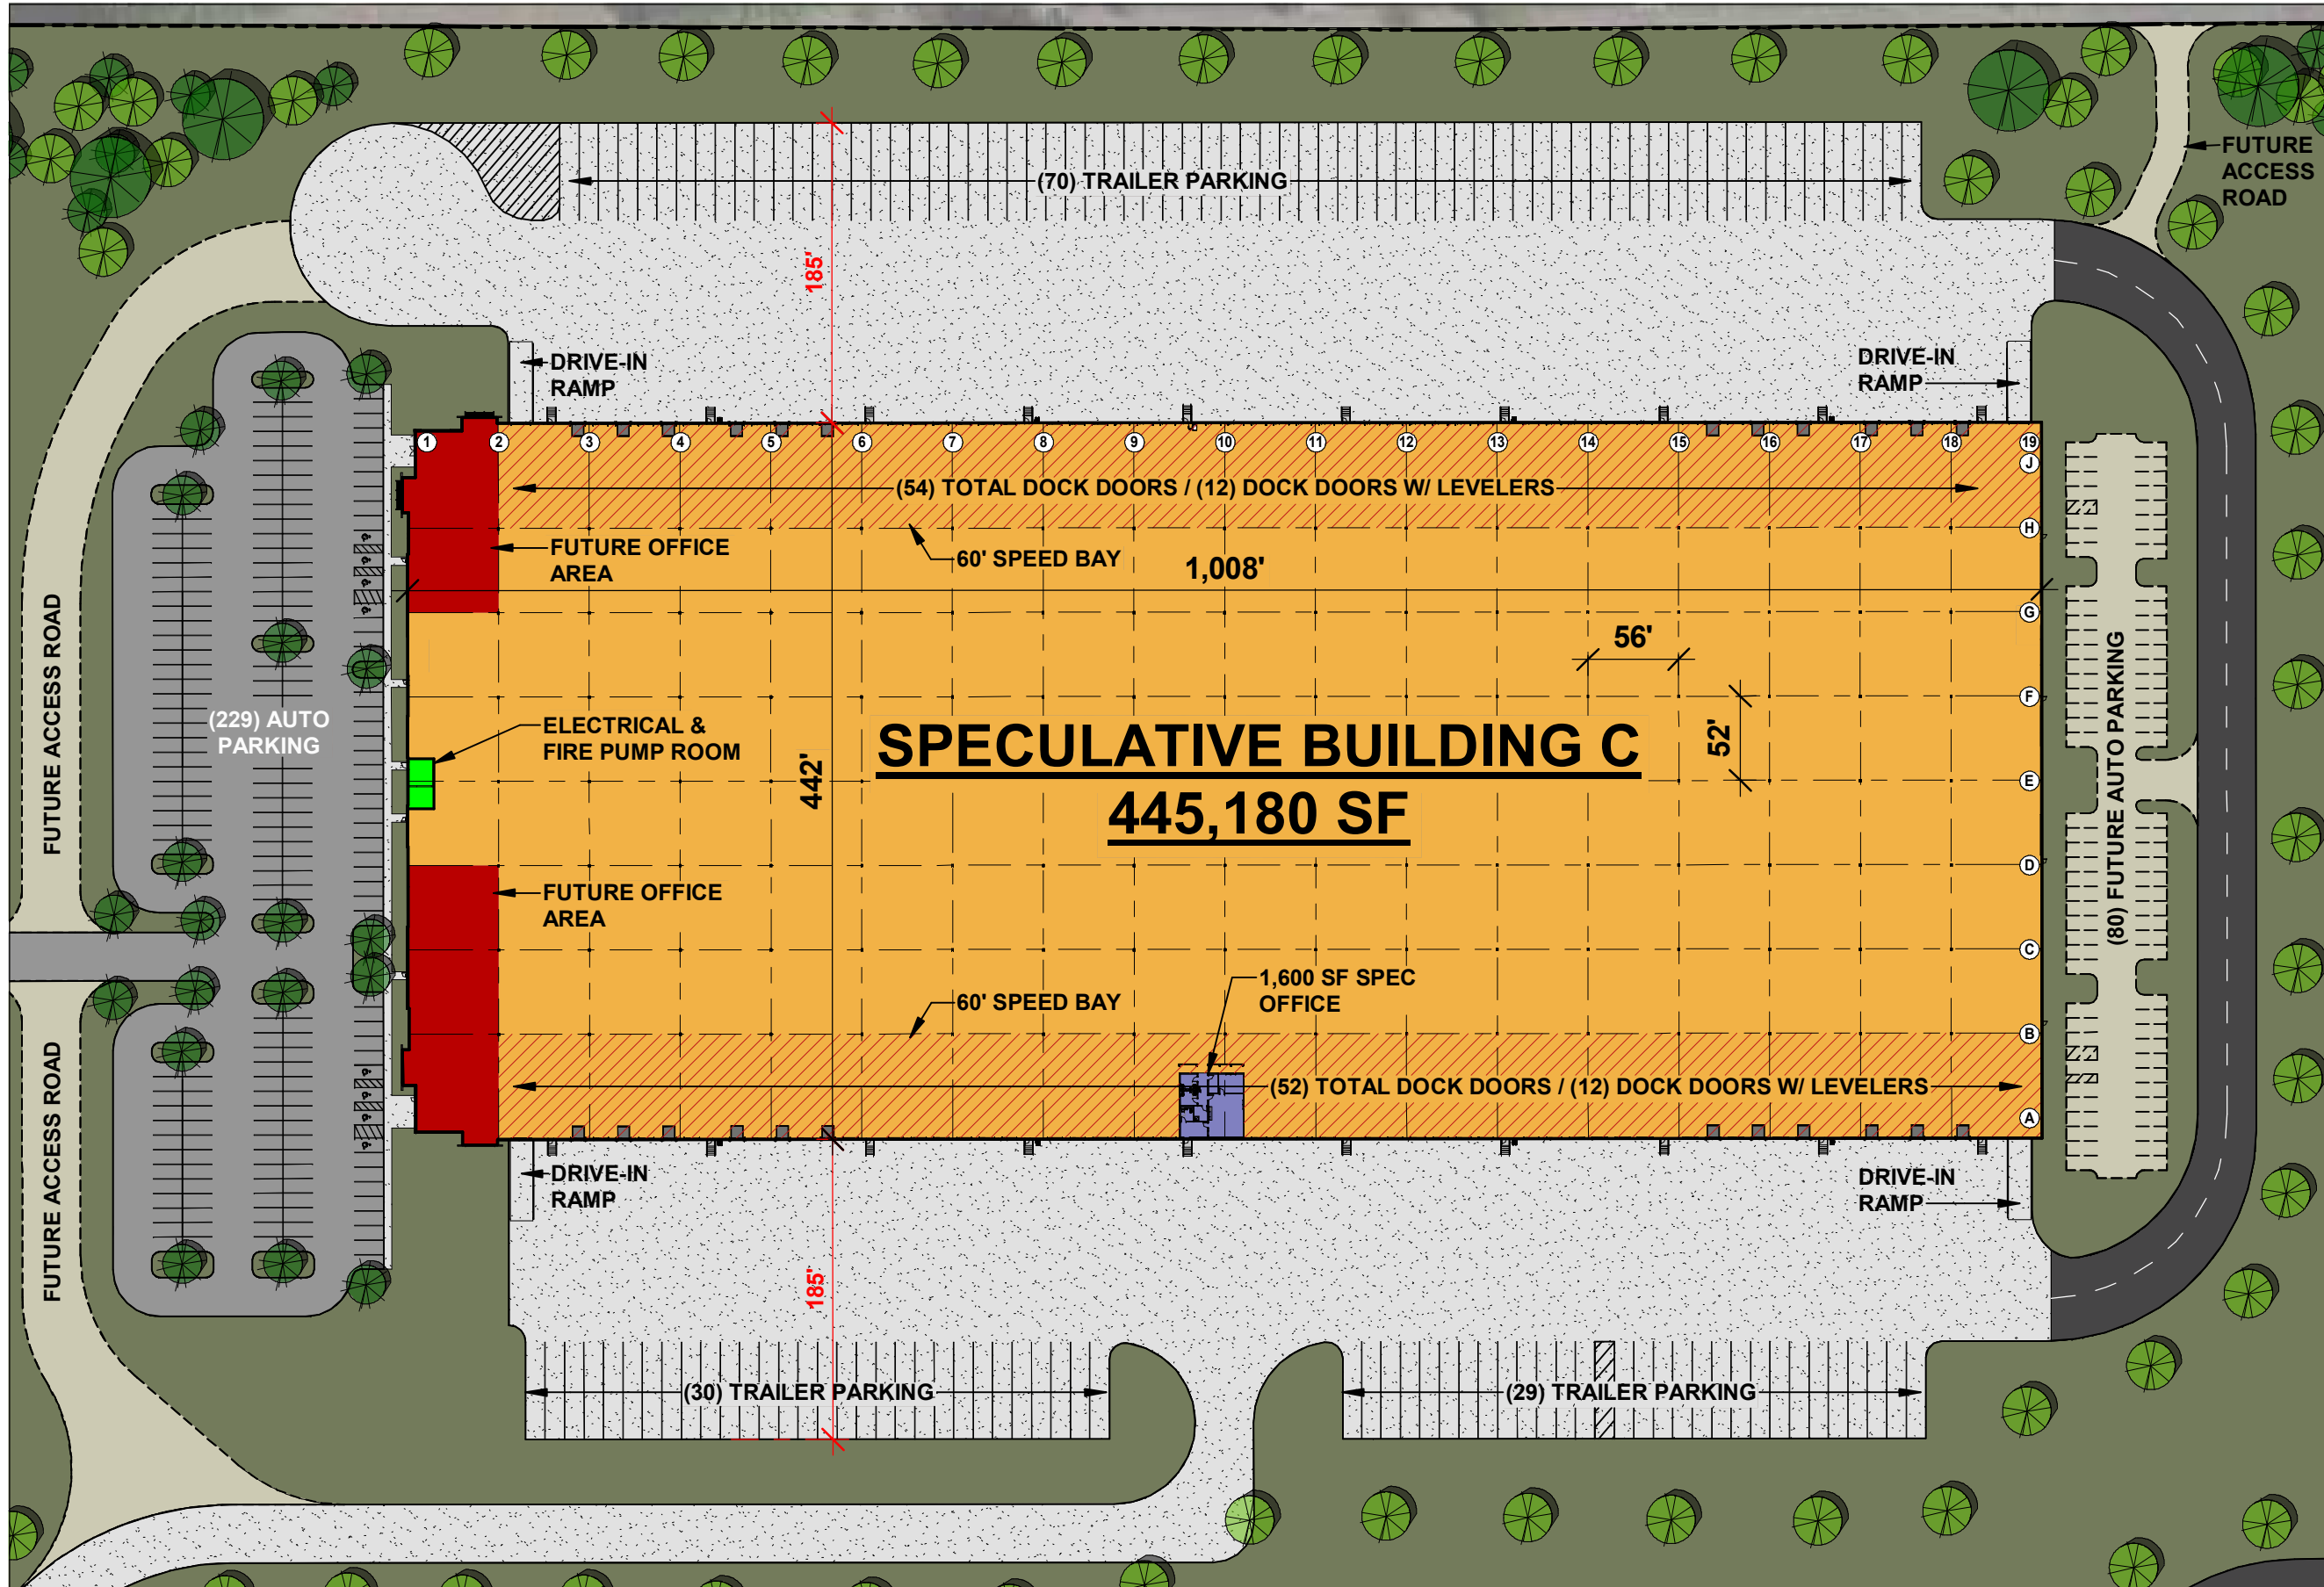


NOTICE: THIS DRAWING IS THE PROPERTY OF MCA ARCHITECTURE INC. AND IS FURNISHED WITH THE CONDITION THAT IT IS NOT TO BE CHANGED WITHOUT THE WRITTEN AUTHORIZATION OF MCA ARCHITECTURE INC. FURTHERMORE, THIS DRAWING IS NOT TO BE COPIED, REPRODUCED OR USED WITHOUT WRITTEN PERMISSION FROM MCA ARCHITECTURE INC.  
 © 2023 MCA ARCHITECTURE 4/9/2024 4:54:37 ITM



NOTES	
<b>CAR PARKING</b>	
PLAN WEST	229
FUTURE SPACES	80
<b>TOTAL POTENTIAL</b>	<b>309</b>
<b>TRAILER PARKING</b>	
PLAN NORTH	70
PLAN SOUTH	59
<b>TOTAL</b>	<b>129</b>
*TRAILER PARKING SIZED AT 12' WIDE X 60' DEEP	
<b>DOCK DOORS</b>	
PLAN NORTH W/OUT LEVELERS	42
PLAN NORTH W/ LEVELERS	12
PLAN SOUTH W/OUT LEVELERS	40
PLAN SOUTH W/ LEVELERS	12
<b>TOTAL</b>	<b>106</b>

	H.D. ASPHALT
	L.D. ASPHALT
	CONCRETE

 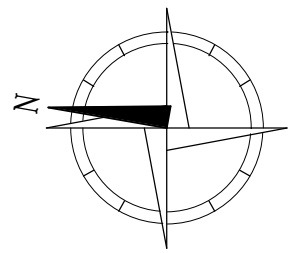





RED CHIP FARMS INDUSTRIAL PARK  
 PATASKALA, OHIO

No.	Description	Date
A	FOR REVIEW	13 DEC 22
E	FOR REVIEW	09 APR 24

**BUILDING C - ENLARGED SITE PLAN**

Project number:	A21002.0	<b>AS-104</b>
Drawn by: TJW	Checked by: KMC	Scale: As indicated