



NOTICE: THIS DRAWING IS THE PROPERTY OF MCA ARCHITECTURE INC. AND IS FURNISHED WITH THE CONDITION THAT IT IS NOT TO BE CHANGED WITHOUT THE WRITTEN AUTHORIZATION OF MCA ARCHITECTURE INC. FURTHERMORE, THIS DRAWING IS NOT TO BE COPIED, REPRODUCED OR USED WITHOUT WRITTEN PERMISSION FROM MCA ARCHITECTURE INC. © 2023 MCA ARCHITECTURE 4/19/2024 11:25:05 AM

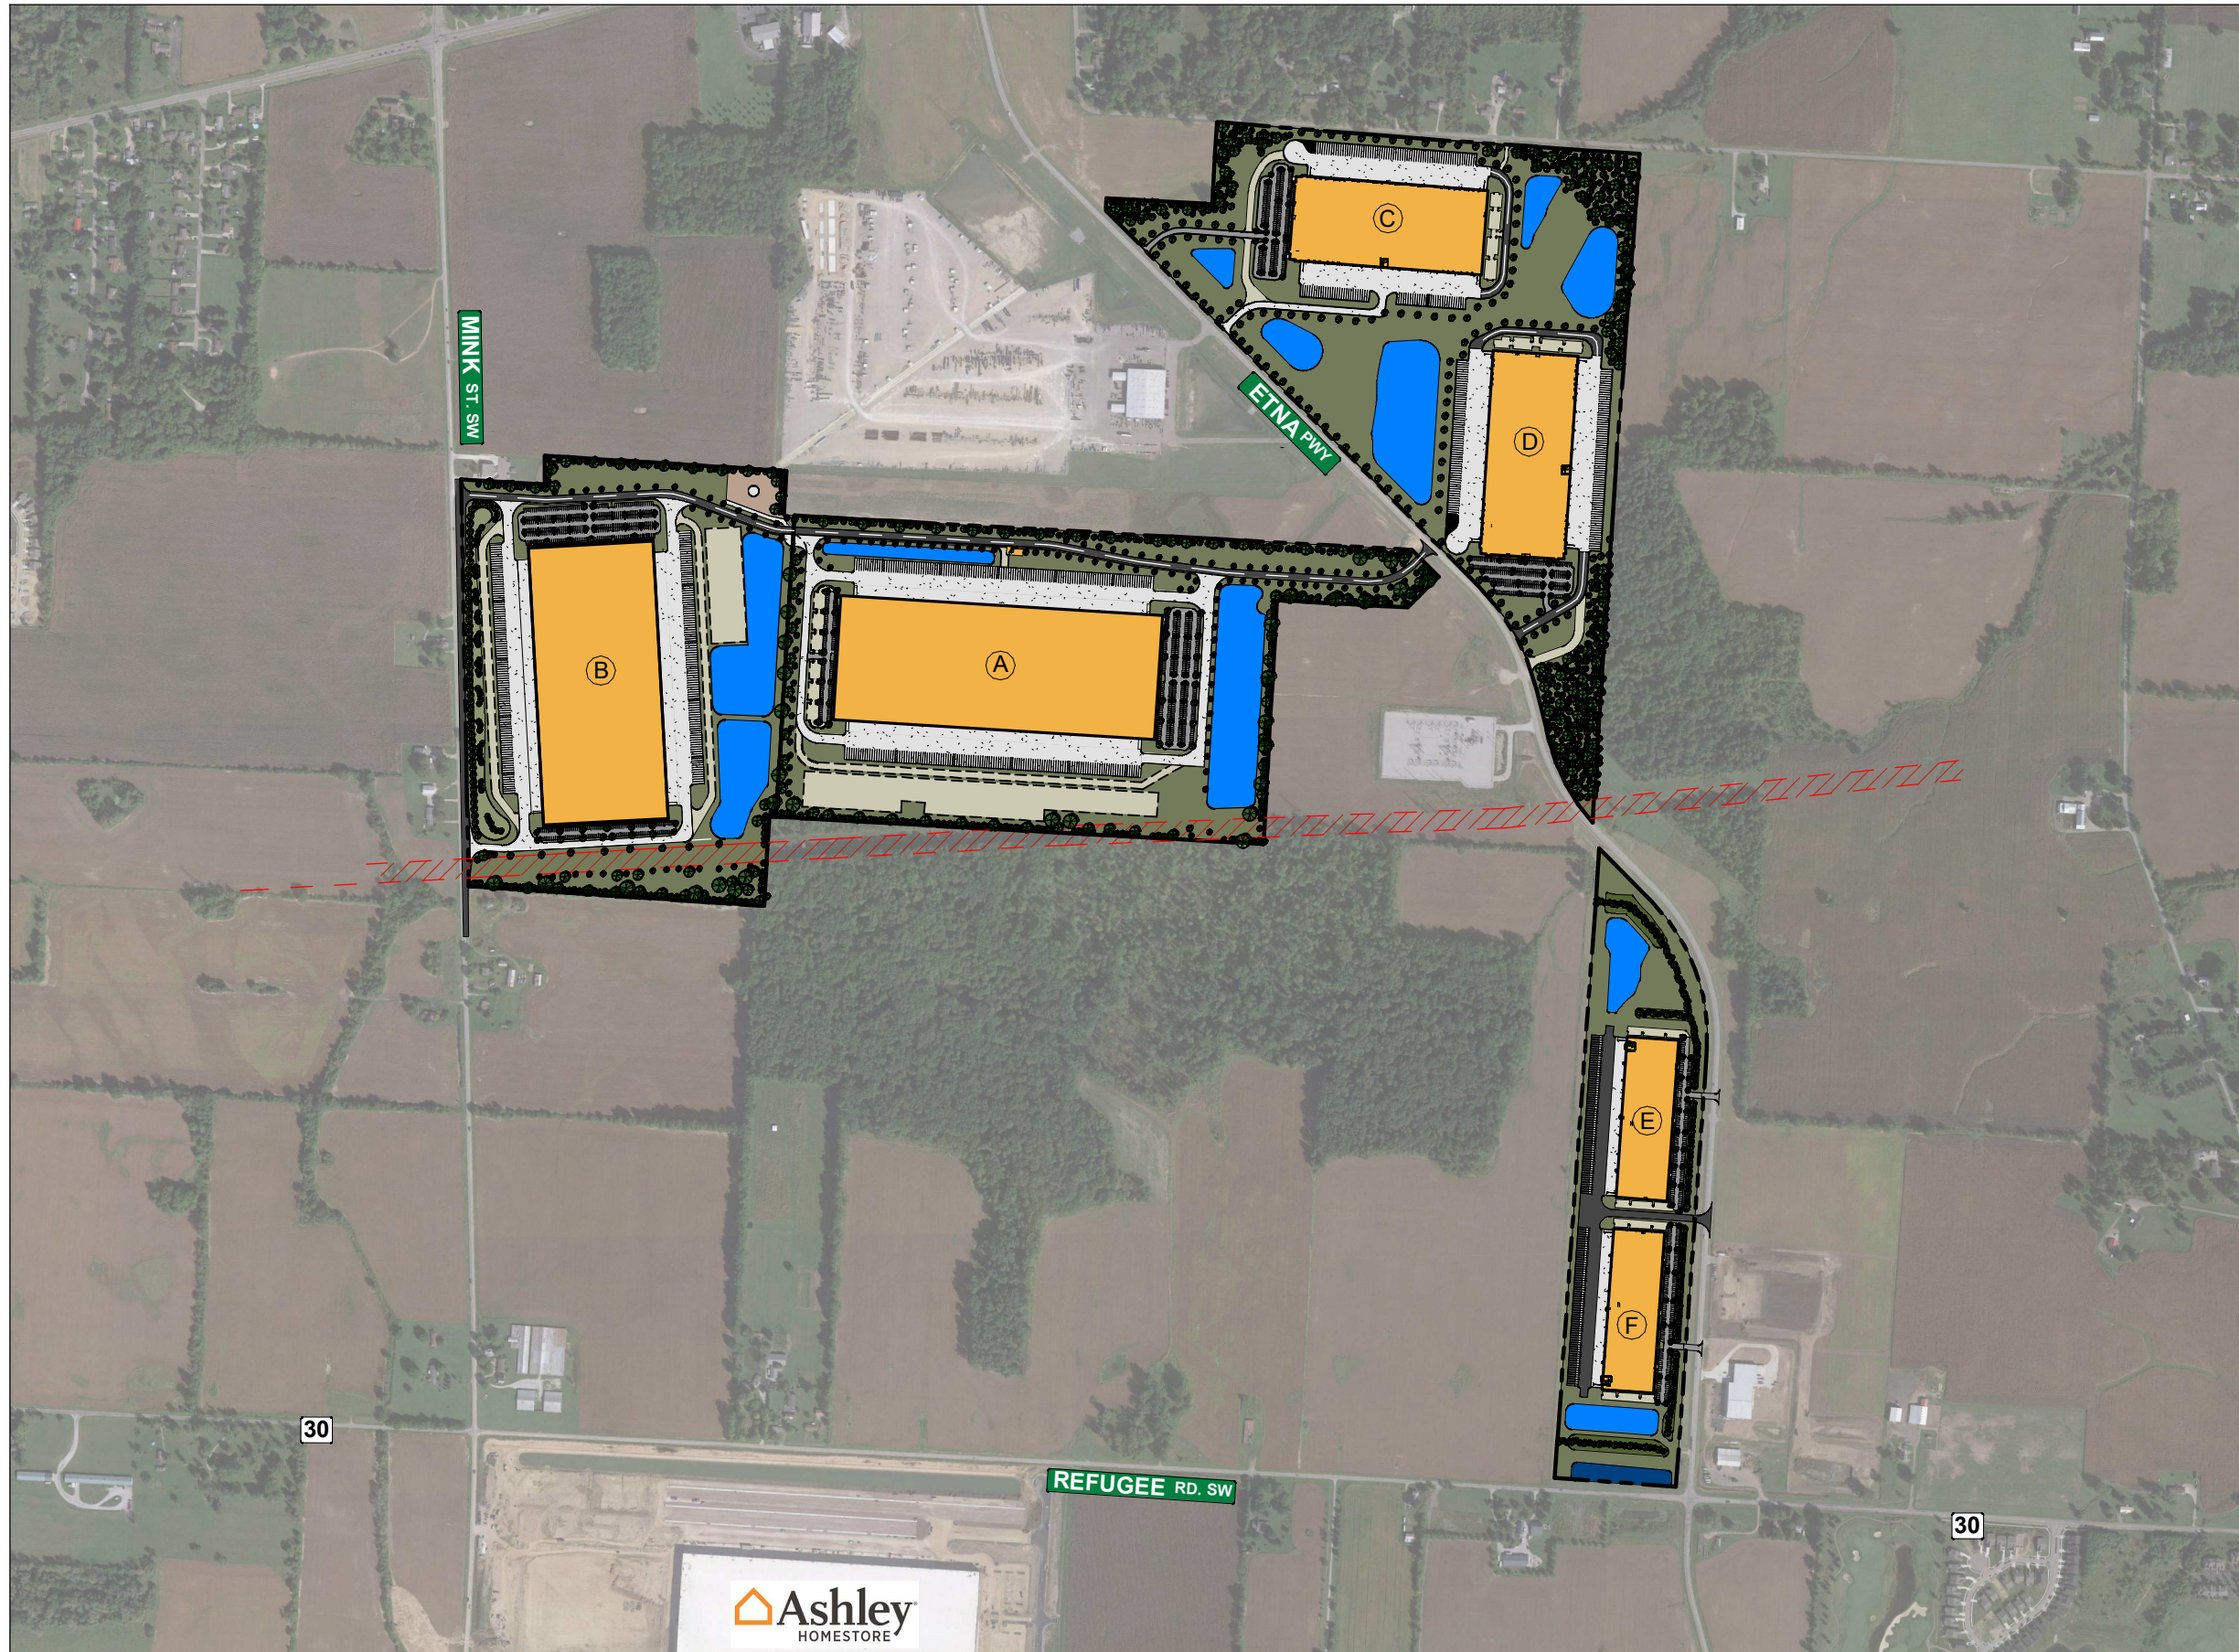

LEGEND	
	BUILDING FOOTPRINT
	DETENTION POND
	FUTURE

BLDG NO.	BLDG SIZE (SF)
A	1,092,000
B	946,400
C	445,180
D	470,288
E	225,120
F	225,120
TOTAL	3,404,108

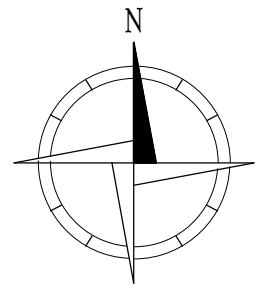

MCA

ARCHITECTURE

RED ROCK
DEVELOPMENTS

RED CHIP FARMS INDUSTRIAL PARK
 PATASKALA, OHIO

No.	Description	Date
A	FOR REVIEW	13 DEC 22
D	FOR REVIEW	20 MAR 24

OVERALL SITE PLAN

Project number: A21002.0

Drawn by: TJW Checked by: KMC

AS-101

Scale: As indicated