


NOTICE: THIS DRAWING IS THE PROPERTY OF MCA ARCHITECTURE INC. AND IS FURNISHED WITH THE CONDITION THAT IT IS NOT TO BE CHANGED WITHOUT THE WRITTEN AUTHORIZATION OF MCA ARCHITECTURE INC. FURTHERMORE, THIS DRAWING IS NOT TO BE COPIED, REPRODUCED OR USED WITHOUT WRITTEN PERMISSION FROM MCA ARCHITECTURE INC.

© 2026 MCA ARCHITECTURE
1/22/2026 1:40:13 PM



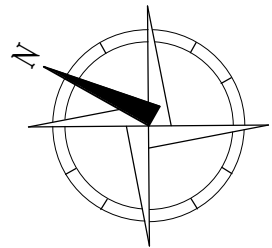

SANDY RUN INDUSTRIAL PARK

No.	Description	Date
A	FOR REVIEW	19 JAN 26

MASTERPLAN

Project number: A19003.0


Drawn by: PCP Checked by: KMC

ASG100

Scale: 1" = 800'-0"

NOTICE: THIS DRAWING IS THE PROPERTY OF MCA ARCHITECTURE INC. AND IS FURNISHED WITH THE CONDITION THAT IT IS NOT TO BE CHANGED WITHOUT THE WRITTEN AUTHORIZATION OF MCA ARCHITECTURE INC. FURTHERMORE, THIS DRAWING IS NOT TO BE COPIED, REPRODUCED OR USED WITHOUT WRITTEN PERMISSION FROM MCA ARCHITECTURE INC.

© 2026 MCA ARCHITECTURE
1/22/2026 1:40:18 PM

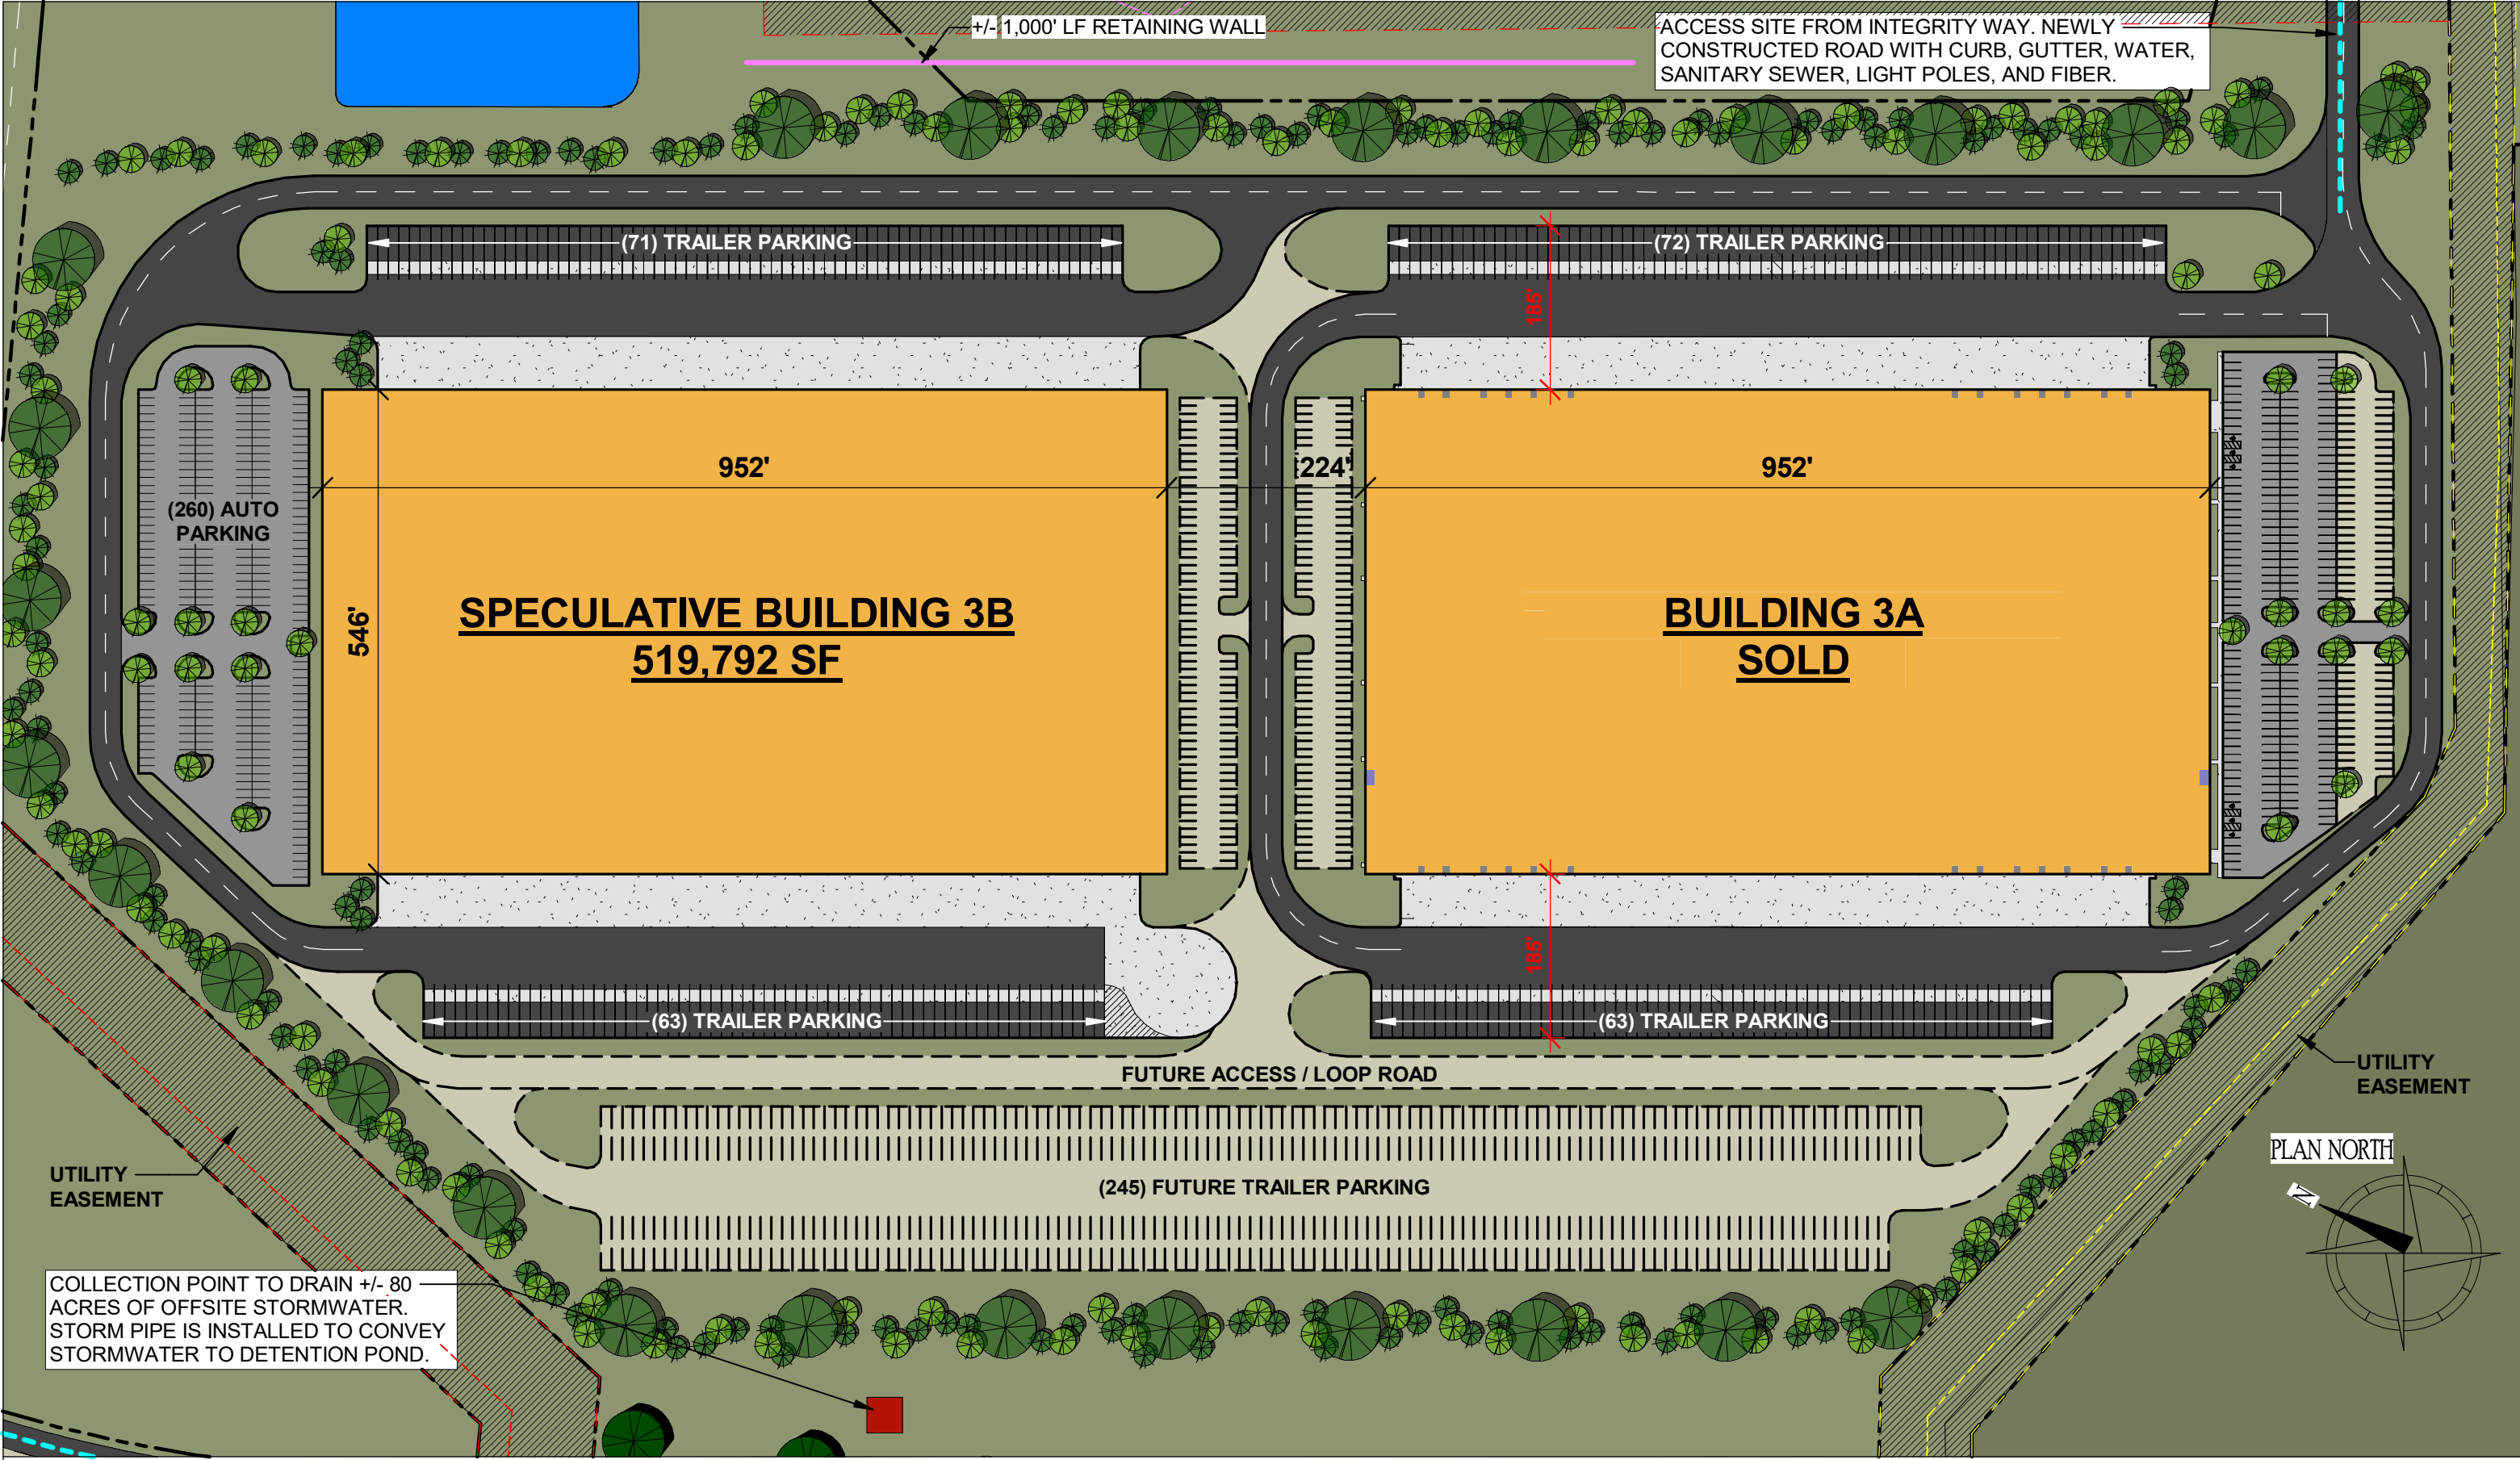

MCA ARCHITECTURE		RED ROCK DEVELOPMENTS		SANDY RUN INDUSTRIAL PARK		<table><tr><th>No.</th><th>Description</th><th>Date</th></tr><tr><td>A</td><td>FOR REVIEW</td><td>19 JAN 26</td></tr><tr><td></td><td></td><td></td></tr><tr><td></td><td></td><td></td></tr><tr><td></td><td></td><td></td></tr></table>	No.	Description	Date	A	FOR REVIEW	19 JAN 26										LOT 3 OVERALL SITE PLAN		
No.	Description	Date																						
A	FOR REVIEW	19 JAN 26																						
Project number:			A19003.0		ASG101																			
Drawn by: ACC		Checked by: KMC		Scale: 1 : 2100																				

NOTICE: THIS DRAWING IS THE PROPERTY OF MCA ARCHITECTURE INC. AND IS FURNISHED WITH THE CONDITION THAT IT IS NOT TO BE CHANGED WITHOUT THE WRITTEN AUTHORIZATION OF MCA ARCHITECTURE INC. FURTHERMORE, THIS DRAWING IS NOT TO BE COPIED, REPRODUCED OR USED WITHOUT WRITTEN PERMISSION FROM MCA ARCHITECTURE INC.

© 2026 MCA ARCHITECTURE
1/22/2026 1:40:21 PM



SANDY RUN INDUSTRIAL PARK


No.	Description	Date
A	FOR REVIEW	19 JAN 26

LOT 4 OVERALL SITE		
Project number:		A19003.0
Drawn by: ACC		Checked by: KMC
Scale:		1 : 3500


ASG104

NOTICE: THIS DRAWING IS THE PROPERTY OF MCA ARCHITECTURE INC. AND IS FURNISHED WITH THE CONDITION THAT IT IS NOT TO BE CHANGED WITHOUT THE WRITTEN AUTHORIZATION OF MCA ARCHITECTURE INC. FURTHERMORE, THIS DRAWING IS NOT TO BE COPIED, REPRODUCED OR USED WITHOUT WRITTEN PERMISSION FROM MCA ARCHITECTURE INC.

© 2026 MCA ARCHITECTURE
1/22/2026 1:40:23 PM

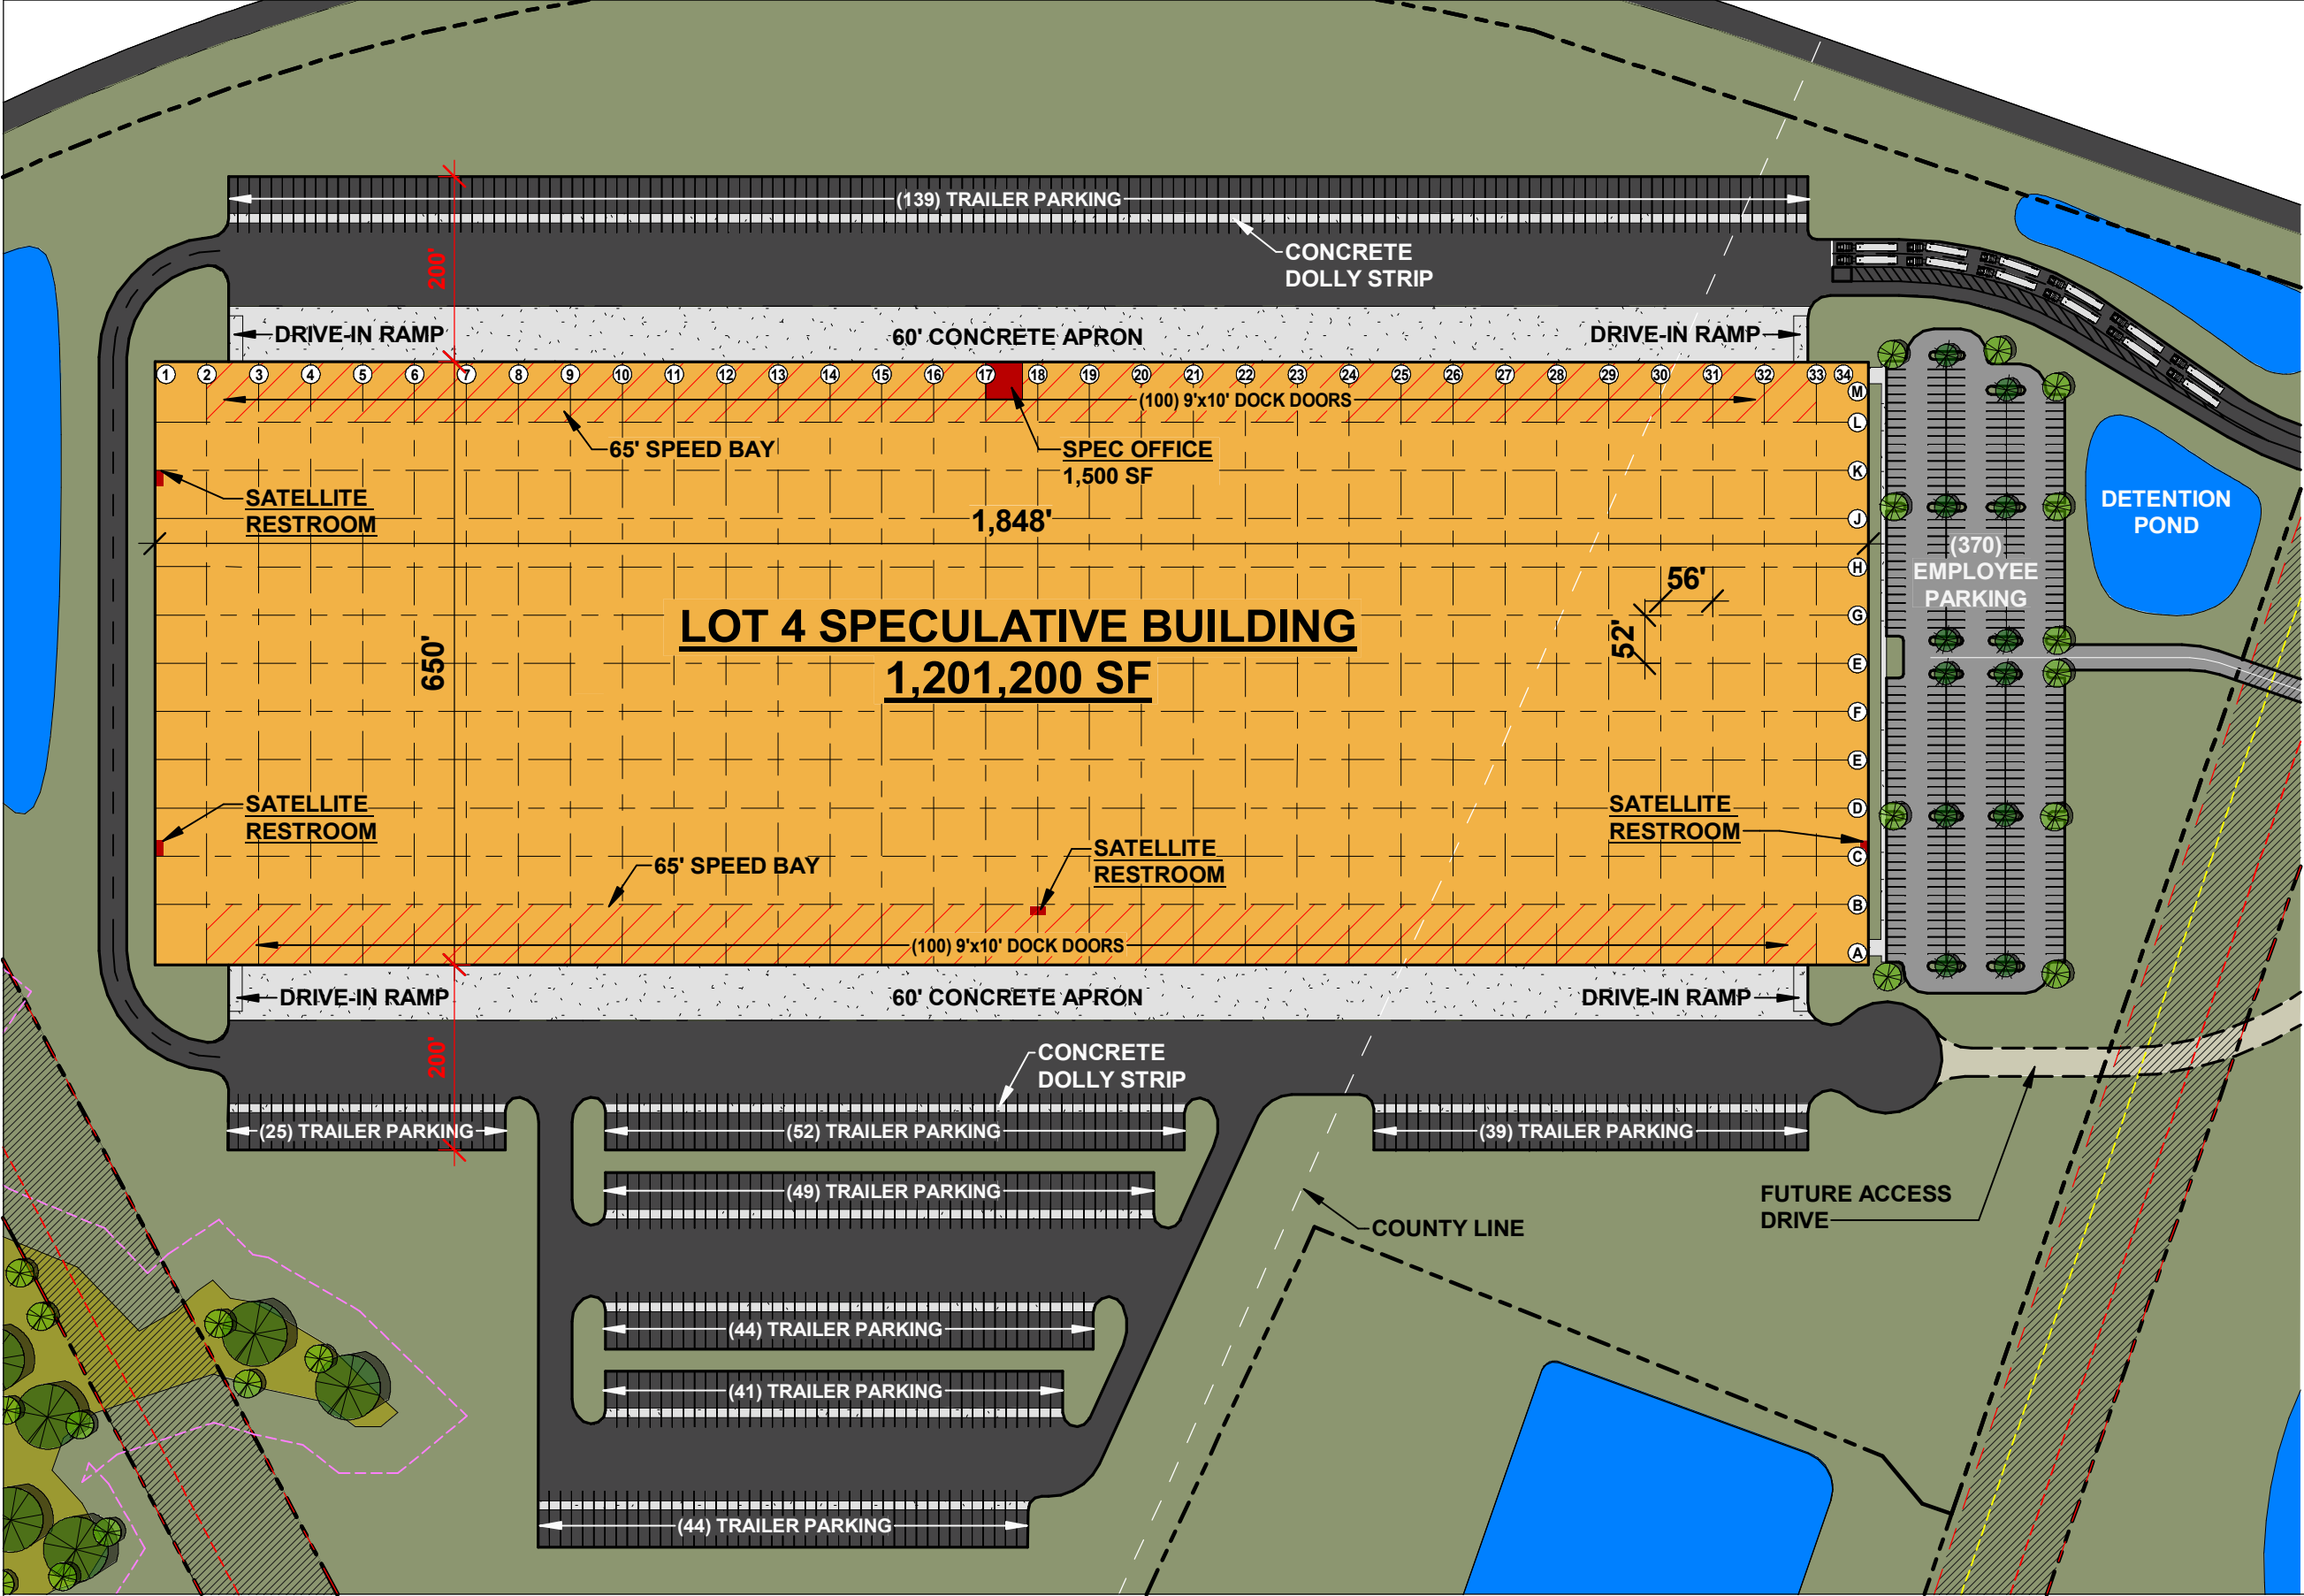

NOTES		
CAR PARKING		
PLAN EAST		370
DOCK DOORS		
PLAN NORTH		100
PLAN SOUTH		100
TOTAL		200
TRAILER PARKING		
PLAN NORTH		139
PLAN SOUTH		294
TOTAL		433
*TRAILER PARKING SIZED AT 12' WIDE X 60' DEEP		
H.D. ASPHALT		
L.D. ASPHALT		
CONCRETE		

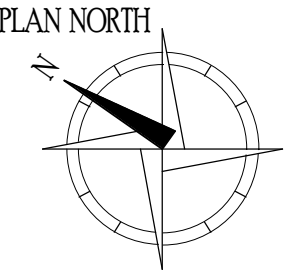

MCA

ARCHITECTURE

RED ROCK

DEVELOPMENTS

SANDY RUN INDUSTRIAL PARK

No.	Description	Date
A	FOR REVIEW	19 JAN 26

LOT 4 ENLARGED SITE

Project number: A19003.0

Drawn by: TJW

Checked by: KMC

ASG105

Scale: As indicated

NOTICE: THIS DRAWING IS THE PROPERTY OF MCA ARCHITECTURE INC. AND IS FURNISHED WITH THE CONDITION THAT IT IS NOT TO BE CHANGED WITHOUT THE WRITTEN AUTHORIZATION OF MCA ARCHITECTURE INC. FURTHERMORE, THIS DRAWING IS NOT TO BE COPIED, REPRODUCED OR USED WITHOUT WRITTEN PERMISSION FROM MCA ARCHITECTURE INC.

© 2026 MCA ARCHITECTURE
1/22/2026 1:40:25 PM





SANDY RUN INDUSTRIAL PARK

No.	Description	Date
A	FOR REVIEW	19 JAN 26

LOT 7

Project number: A19003.0

Drawn by: Author


Checked by: Checker

Scale: 1 : 1800

ASG106

NOTICE: THIS DRAWING IS THE PROPERTY OF MCA ARCHITECTURE INC. AND IS FURNISHED WITH THE CONDITION THAT IT IS NOT TO BE CHANGED WITHOUT THE WRITTEN AUTHORIZATION OF MCA ARCHITECTURE INC. FURTHERMORE, THIS DRAWING IS NOT TO BE COPIED, REPRODUCED OR USED WITHOUT WRITTEN PERMISSION FROM MCA ARCHITECTURE INC.

© 2026 MCA ARCHITECTURE
1/22/2026 1:40:26 PM

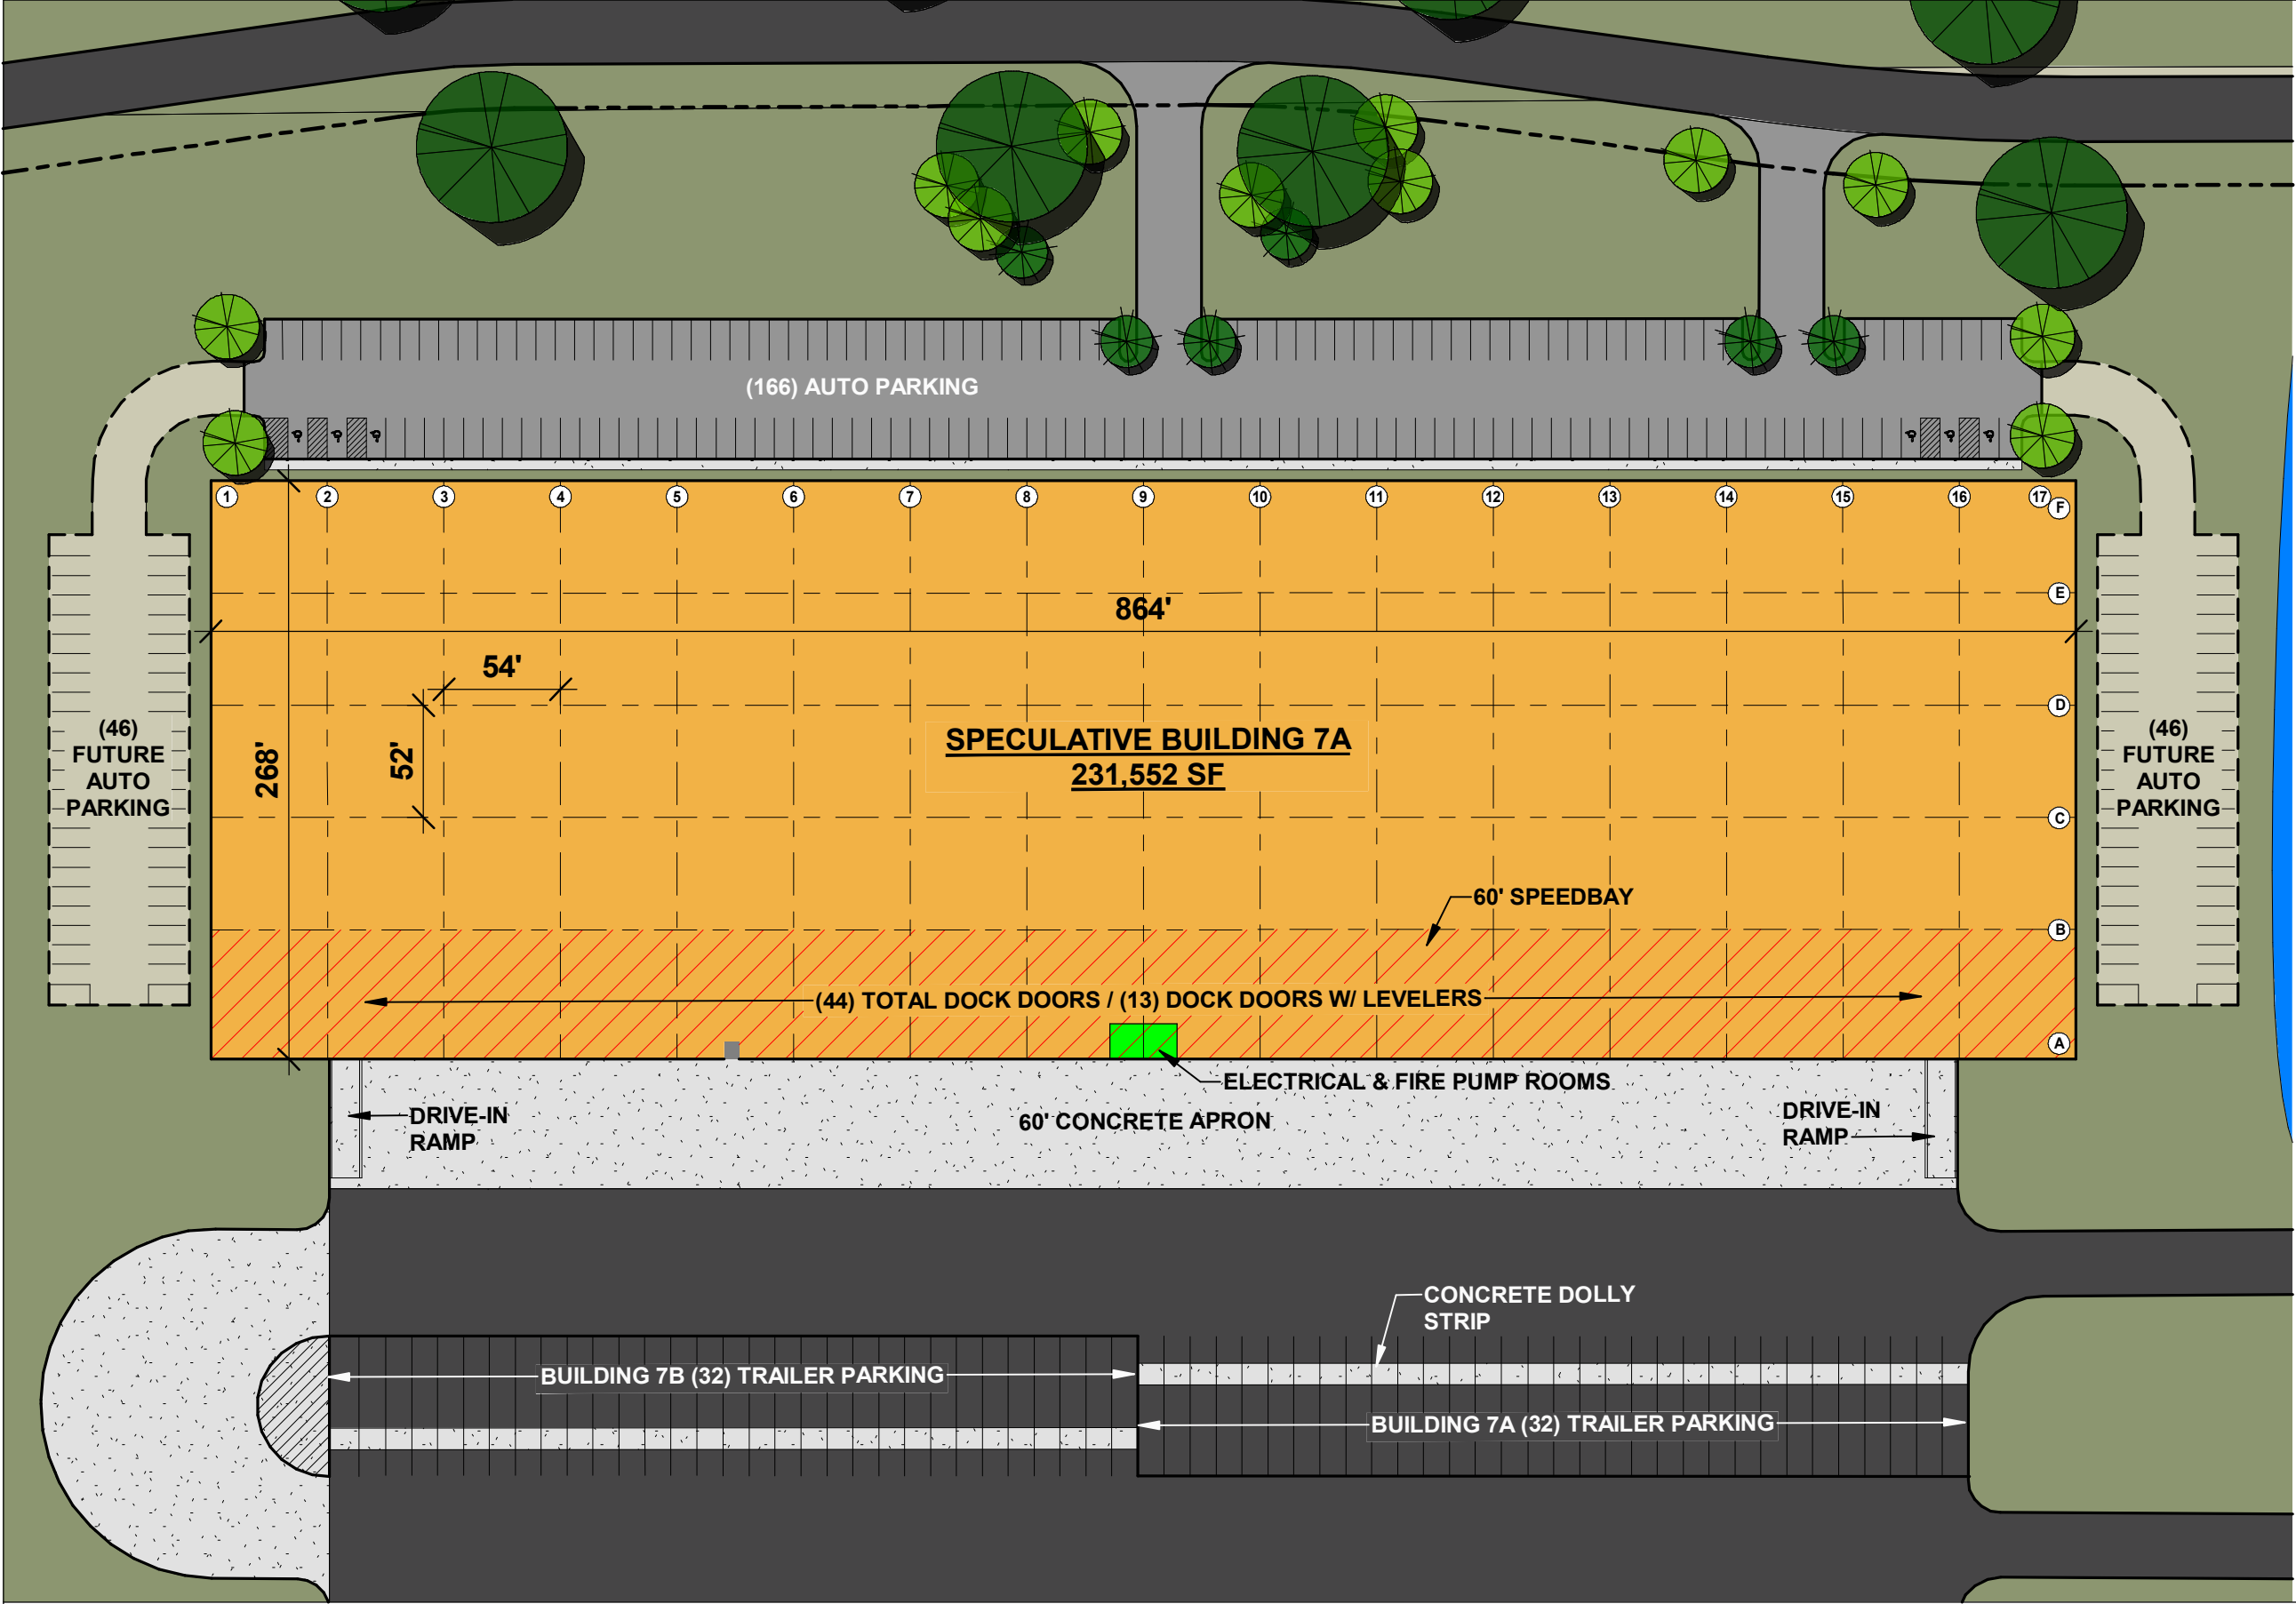

NOTES		
CAR PARKING		
PLAN NORTH		166
FUTURE CAR PARKING		
PLAN EAST		46
PLAN WEST		46
TOTAL POTENTIAL PARKING		258
TRAILER PARKING		
BUILDING 7A		32
BUILDING 7B		31
TOTAL		63
*TRAILER PARKING SIZED AT 12' WIDE X 60' DEEP		
H.D. ASPHALT		
L.D. ASPHALT		
CONCRETE		

MCA

ARCHITECTURE

RED ROCK

DEVELOPMENTS

SANDY RUN INDUSTRIAL PARK

No.	Description	Date

LOT 7 BUILDING A

Project number: A19003.0

Drawn by: ACC

Checked by: KMC

ASG107

Scale: As indicated