


NOTICE: THIS DRAWING IS THE PROPERTY OF MCA ARCHITECTURE INC. AND IS FURNISHED WITH THE CONDITION THAT IT IS NOT TO BE CHANGED WITHOUT THE WRITTEN AUTHORIZATION OF MCA ARCHITECTURE INC. FURTHERMORE, THIS DRAWING IS NOT TO BE COPIED, REPRODUCED OR USED WITHOUT WRITTEN PERMISSION FROM MCA ARCHITECTURE INC.

© 2026 MCA ARCHITECTURE
1/19/2026 5:53:42 PM

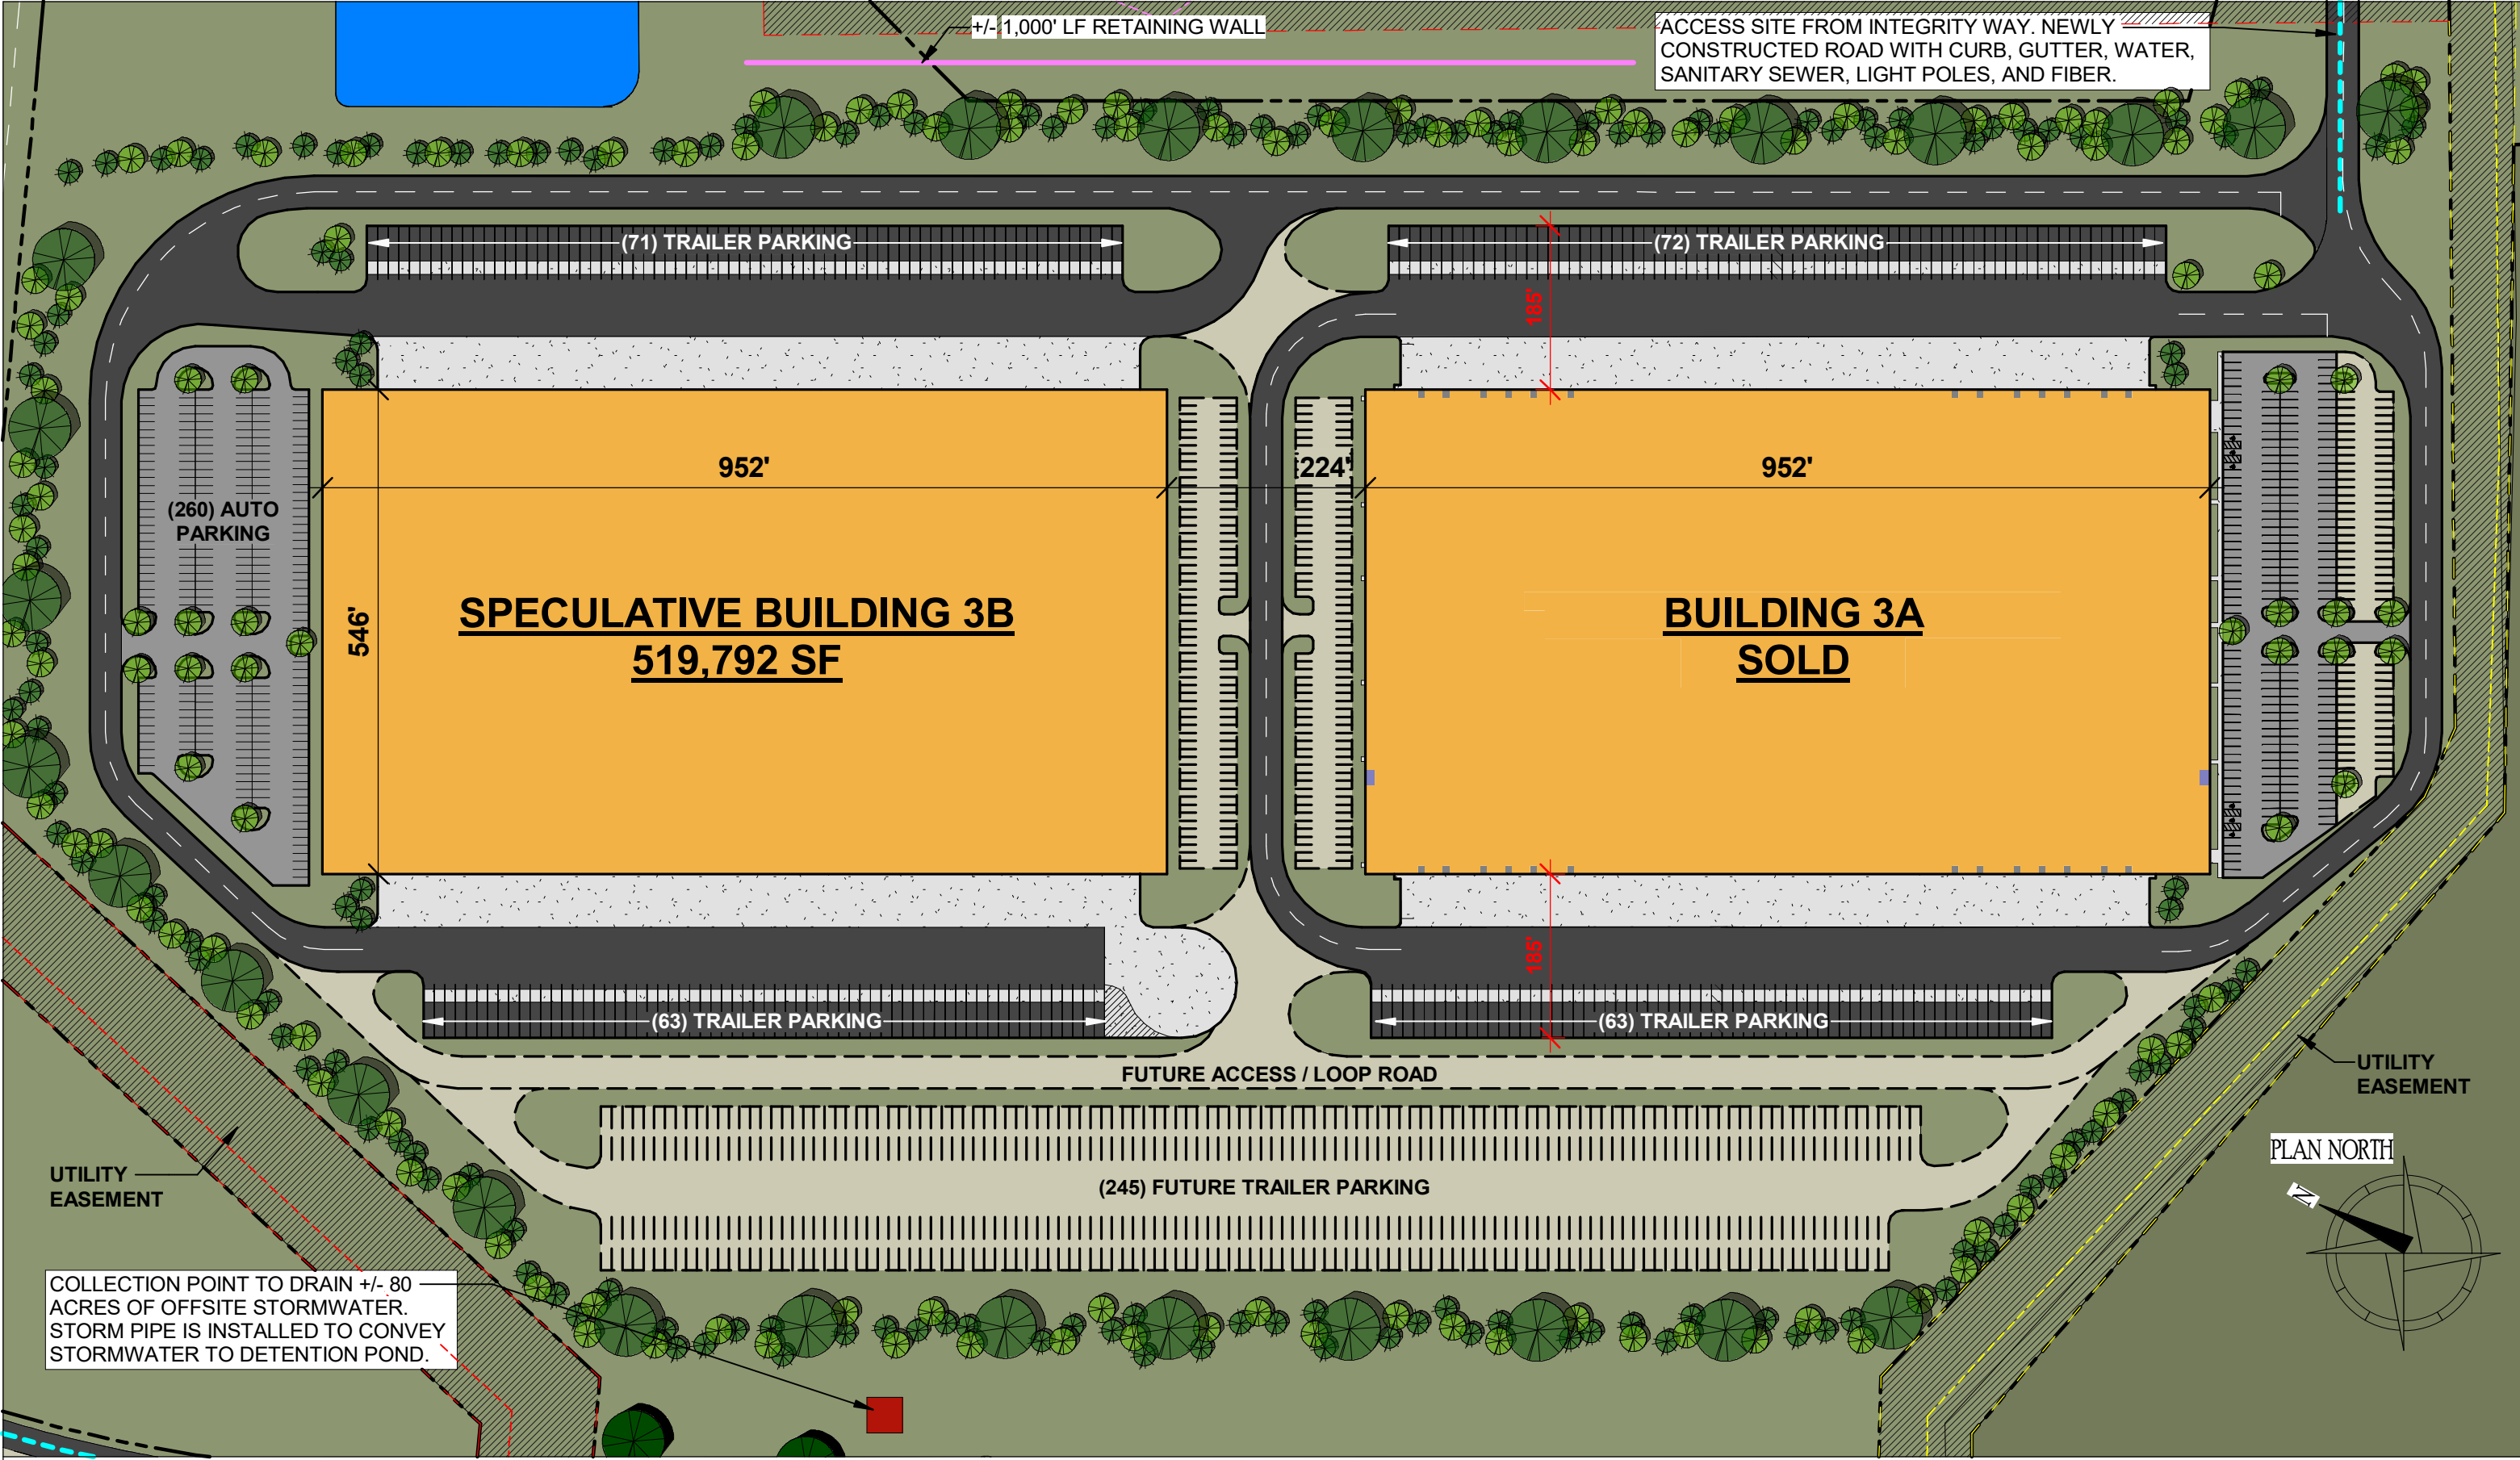

MCA ARCHITECTURE		RED ROCK DEVELOPMENTS		SANDY RUN INDUSTRIAL PARK		<table><tr><th>No.</th><th>Description</th><th>Date</th></tr><tr><td>A</td><td>FOR REVIEW</td><td>19 JAN 26</td></tr><tr><td></td><td></td><td></td></tr><tr><td></td><td></td><td></td></tr><tr><td></td><td></td><td></td></tr></table>	No.	Description	Date	A	FOR REVIEW	19 JAN 26										LOT 3 OVERALL SITE PLAN <table><tr><td colspan="2">Project number: A19003.0</td><td>ASG101</td></tr><tr><td>Drawn by: ACC</td><td>Checked by: KMC</td><td>Scale: 1 : 2100</td></tr></table>			Project number: A19003.0		ASG101	Drawn by: ACC	Checked by: KMC	Scale: 1 : 2100
No.	Description	Date																												
A	FOR REVIEW	19 JAN 26																												
Project number: A19003.0		ASG101																												
Drawn by: ACC	Checked by: KMC	Scale: 1 : 2100																												