


NOTICE: THIS DRAWING IS THE PROPERTY OF MCA ARCHITECTURE INC. AND IS FURNISHED WITH THE CONDITION THAT IT IS NOT TO BE CHANGED WITHOUT THE WRITTEN AUTHORIZATION OF MCA ARCHITECTURE INC. FURTHERMORE, THIS DRAWING IS NOT TO BE COPIED, REPRODUCED OR USED WITHOUT WRITTEN PERMISSION FROM MCA ARCHITECTURE INC.

© 2026 MCA ARCHITECTURE
1/27/2026 9:34:04 AM

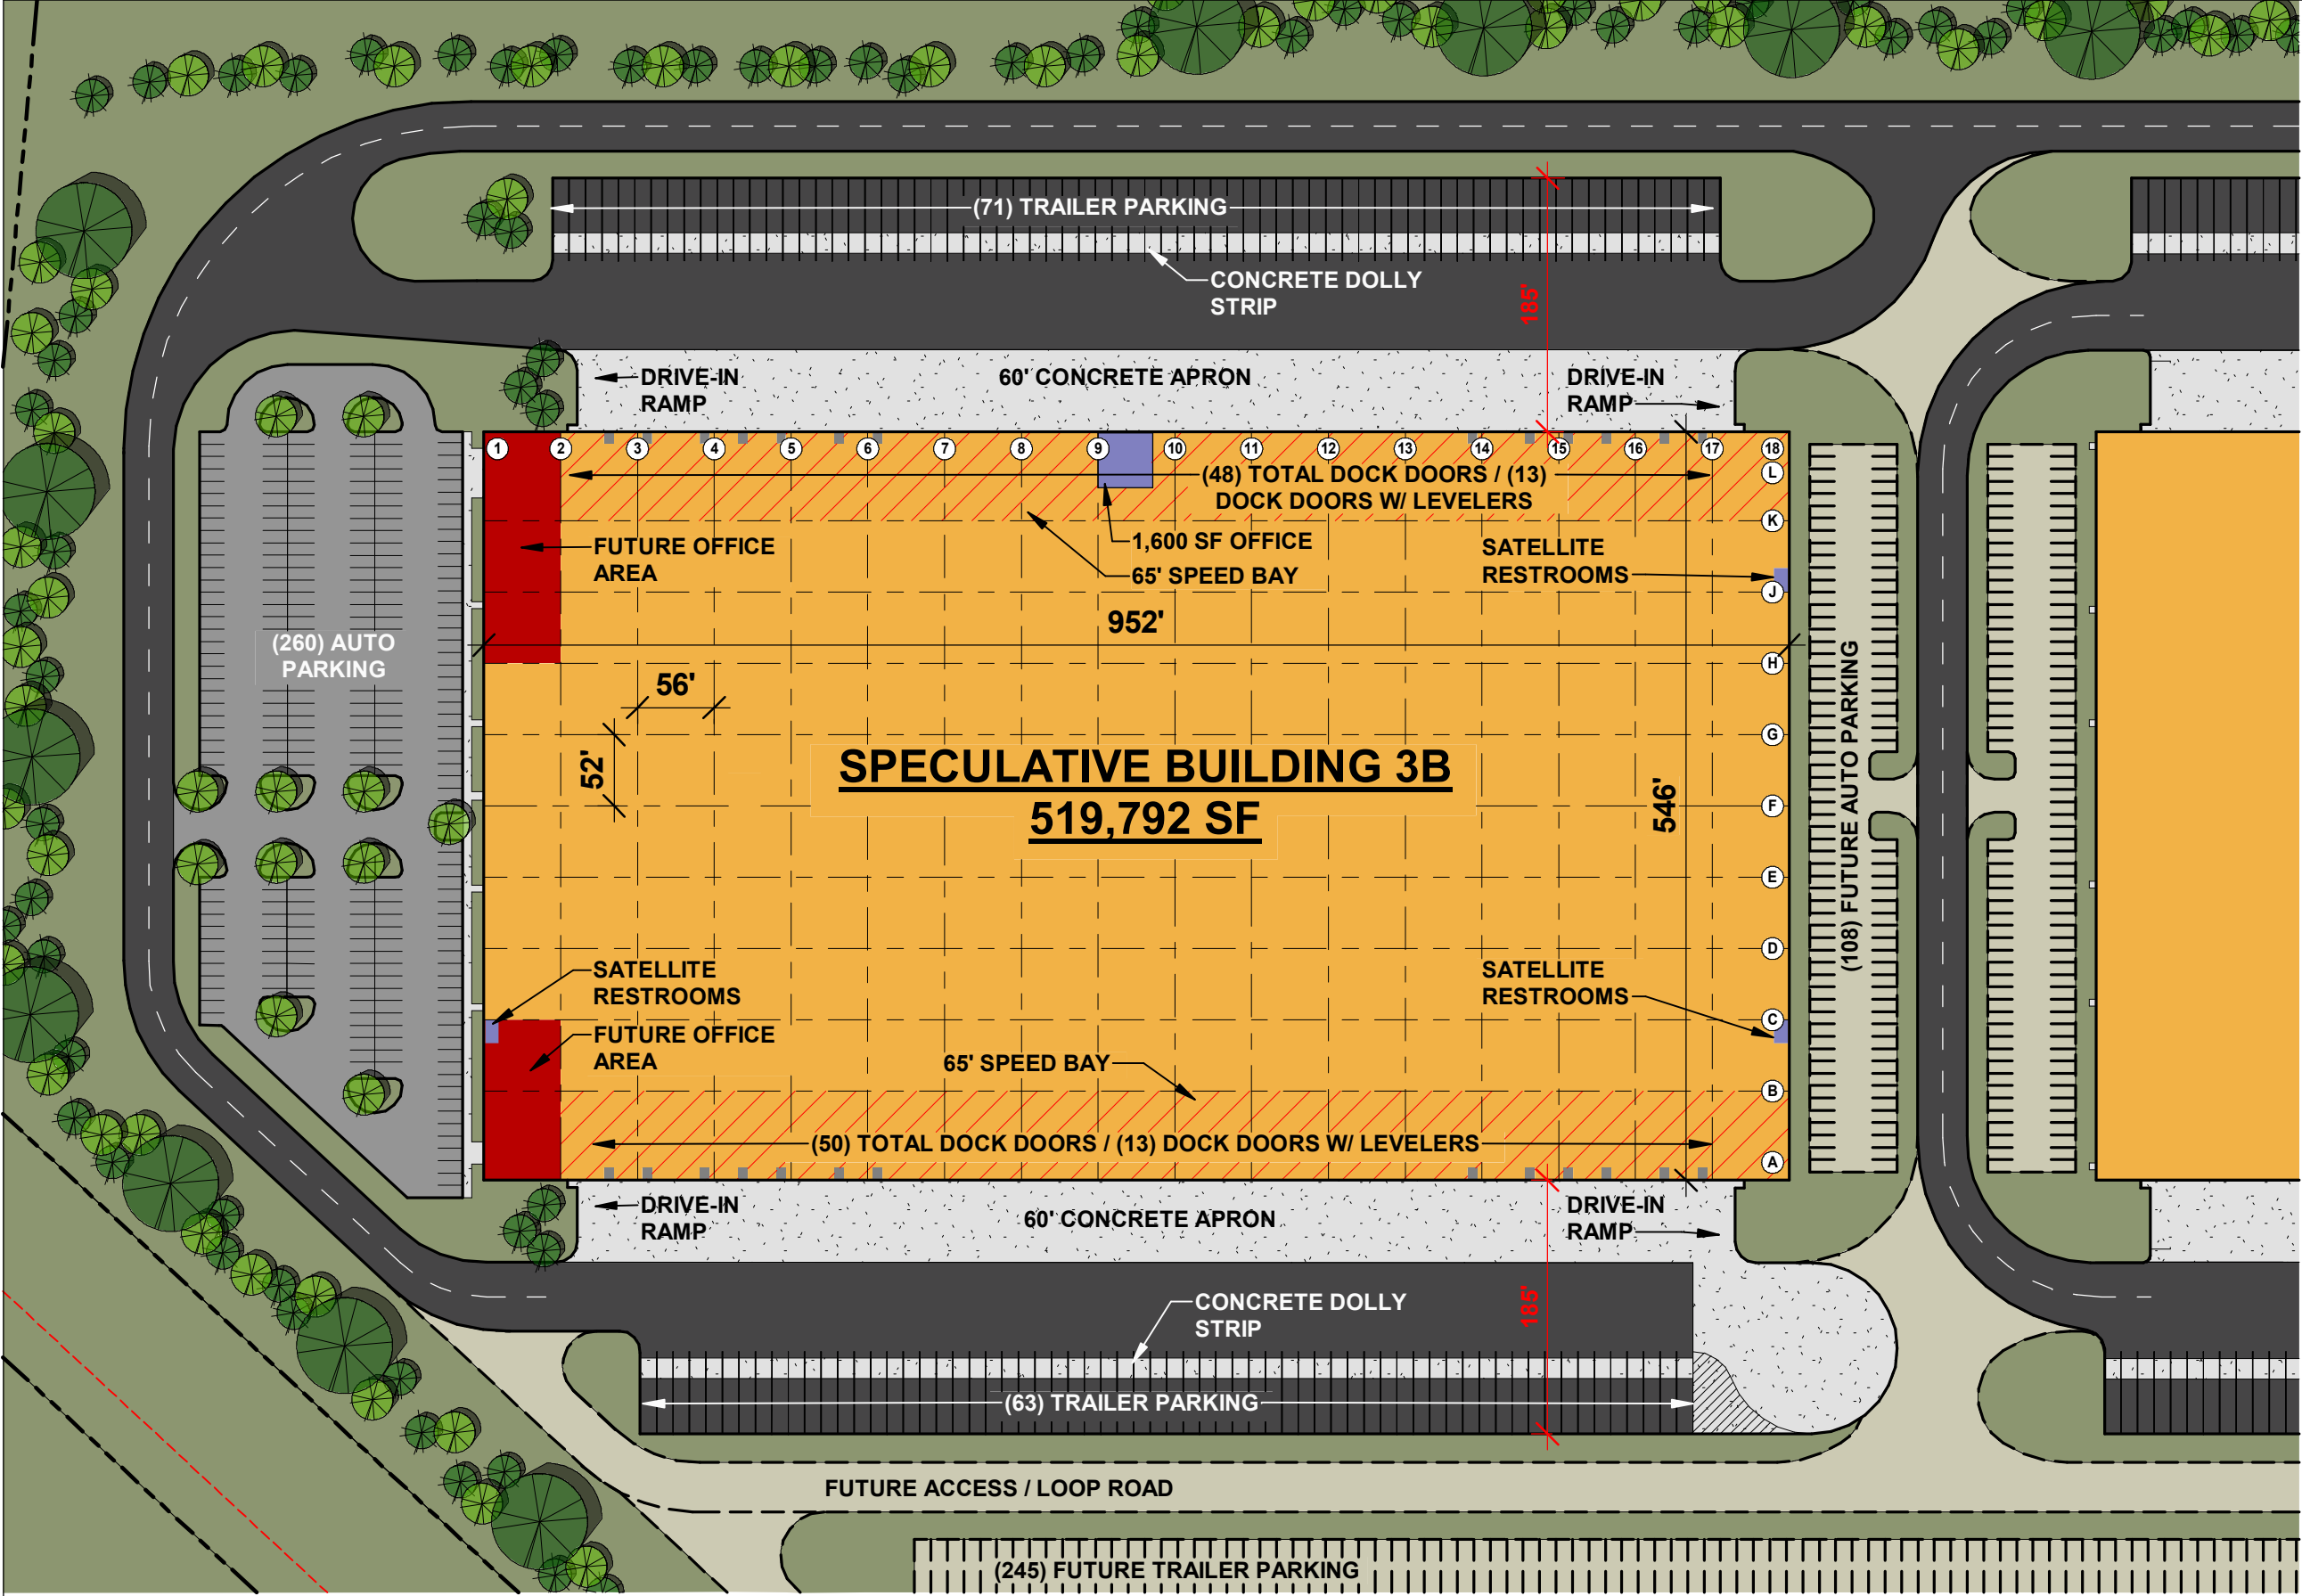

NOTES	
CAR PARKING	
PLAN WEST	260
FUTURE PARKING	108
TOTAL POTENTIAL PARKING	368
TRAILER PARKING	
PLAN NORTH	71
PLAN SOUTH	63
TOTAL	134
FUTURE TRAILER PARKING	
FUTURE EXPANSION LOT	245
TOTAL TRAILER POTENTIAL	379
*TRAILER PARKING SIZED AT 12' WIDE X 60' DEEP	
DOCK DOORS	
PLAN NORTH W/OUT LEVELERS	35
PLAN NORTH W/ LEVELERS	13
PLAN SOUTH W/OUT LEVELERS	37
PLAN SOUTH W/ LEVLERS	13
TOTAL	98
H.D. ASPHALT	
L.D. ASPHALT	
CONCRETE	

MCA

ARCHITECTURE

SITE PLAN LOT 3B

1:1500

RED ROCK DEVELOPMENTS

SANDY RUN INDUSTRIAL PARK

No.	Description	Date
A	FOR REVIEW	19 JAN 26

LOT 3 BUILDING B

Project number: A19003.0

Drawn by: ACC

Checked by: KMC

ASG102

Scale: As indicated