



NOTICE: THIS DRAWING IS THE PROPERTY OF MCA ARCHITECTURE INC. AND IS FURNISHED WITH THE CONDITION THAT IT IS NOT TO BE CHANGED WITHOUT THE WRITTEN AUTHORIZATION OF MCA ARCHITECTURE INC. FURTHERMORE, THIS DRAWING IS NOT TO BE COPIED, REPRODUCED OR USED WITHOUT WRITTEN PERMISSION FROM MCA ARCHITECTURE INC.  
 © 2021 MCA ARCHITECTURE 6/29/2021 6:00:16 AM

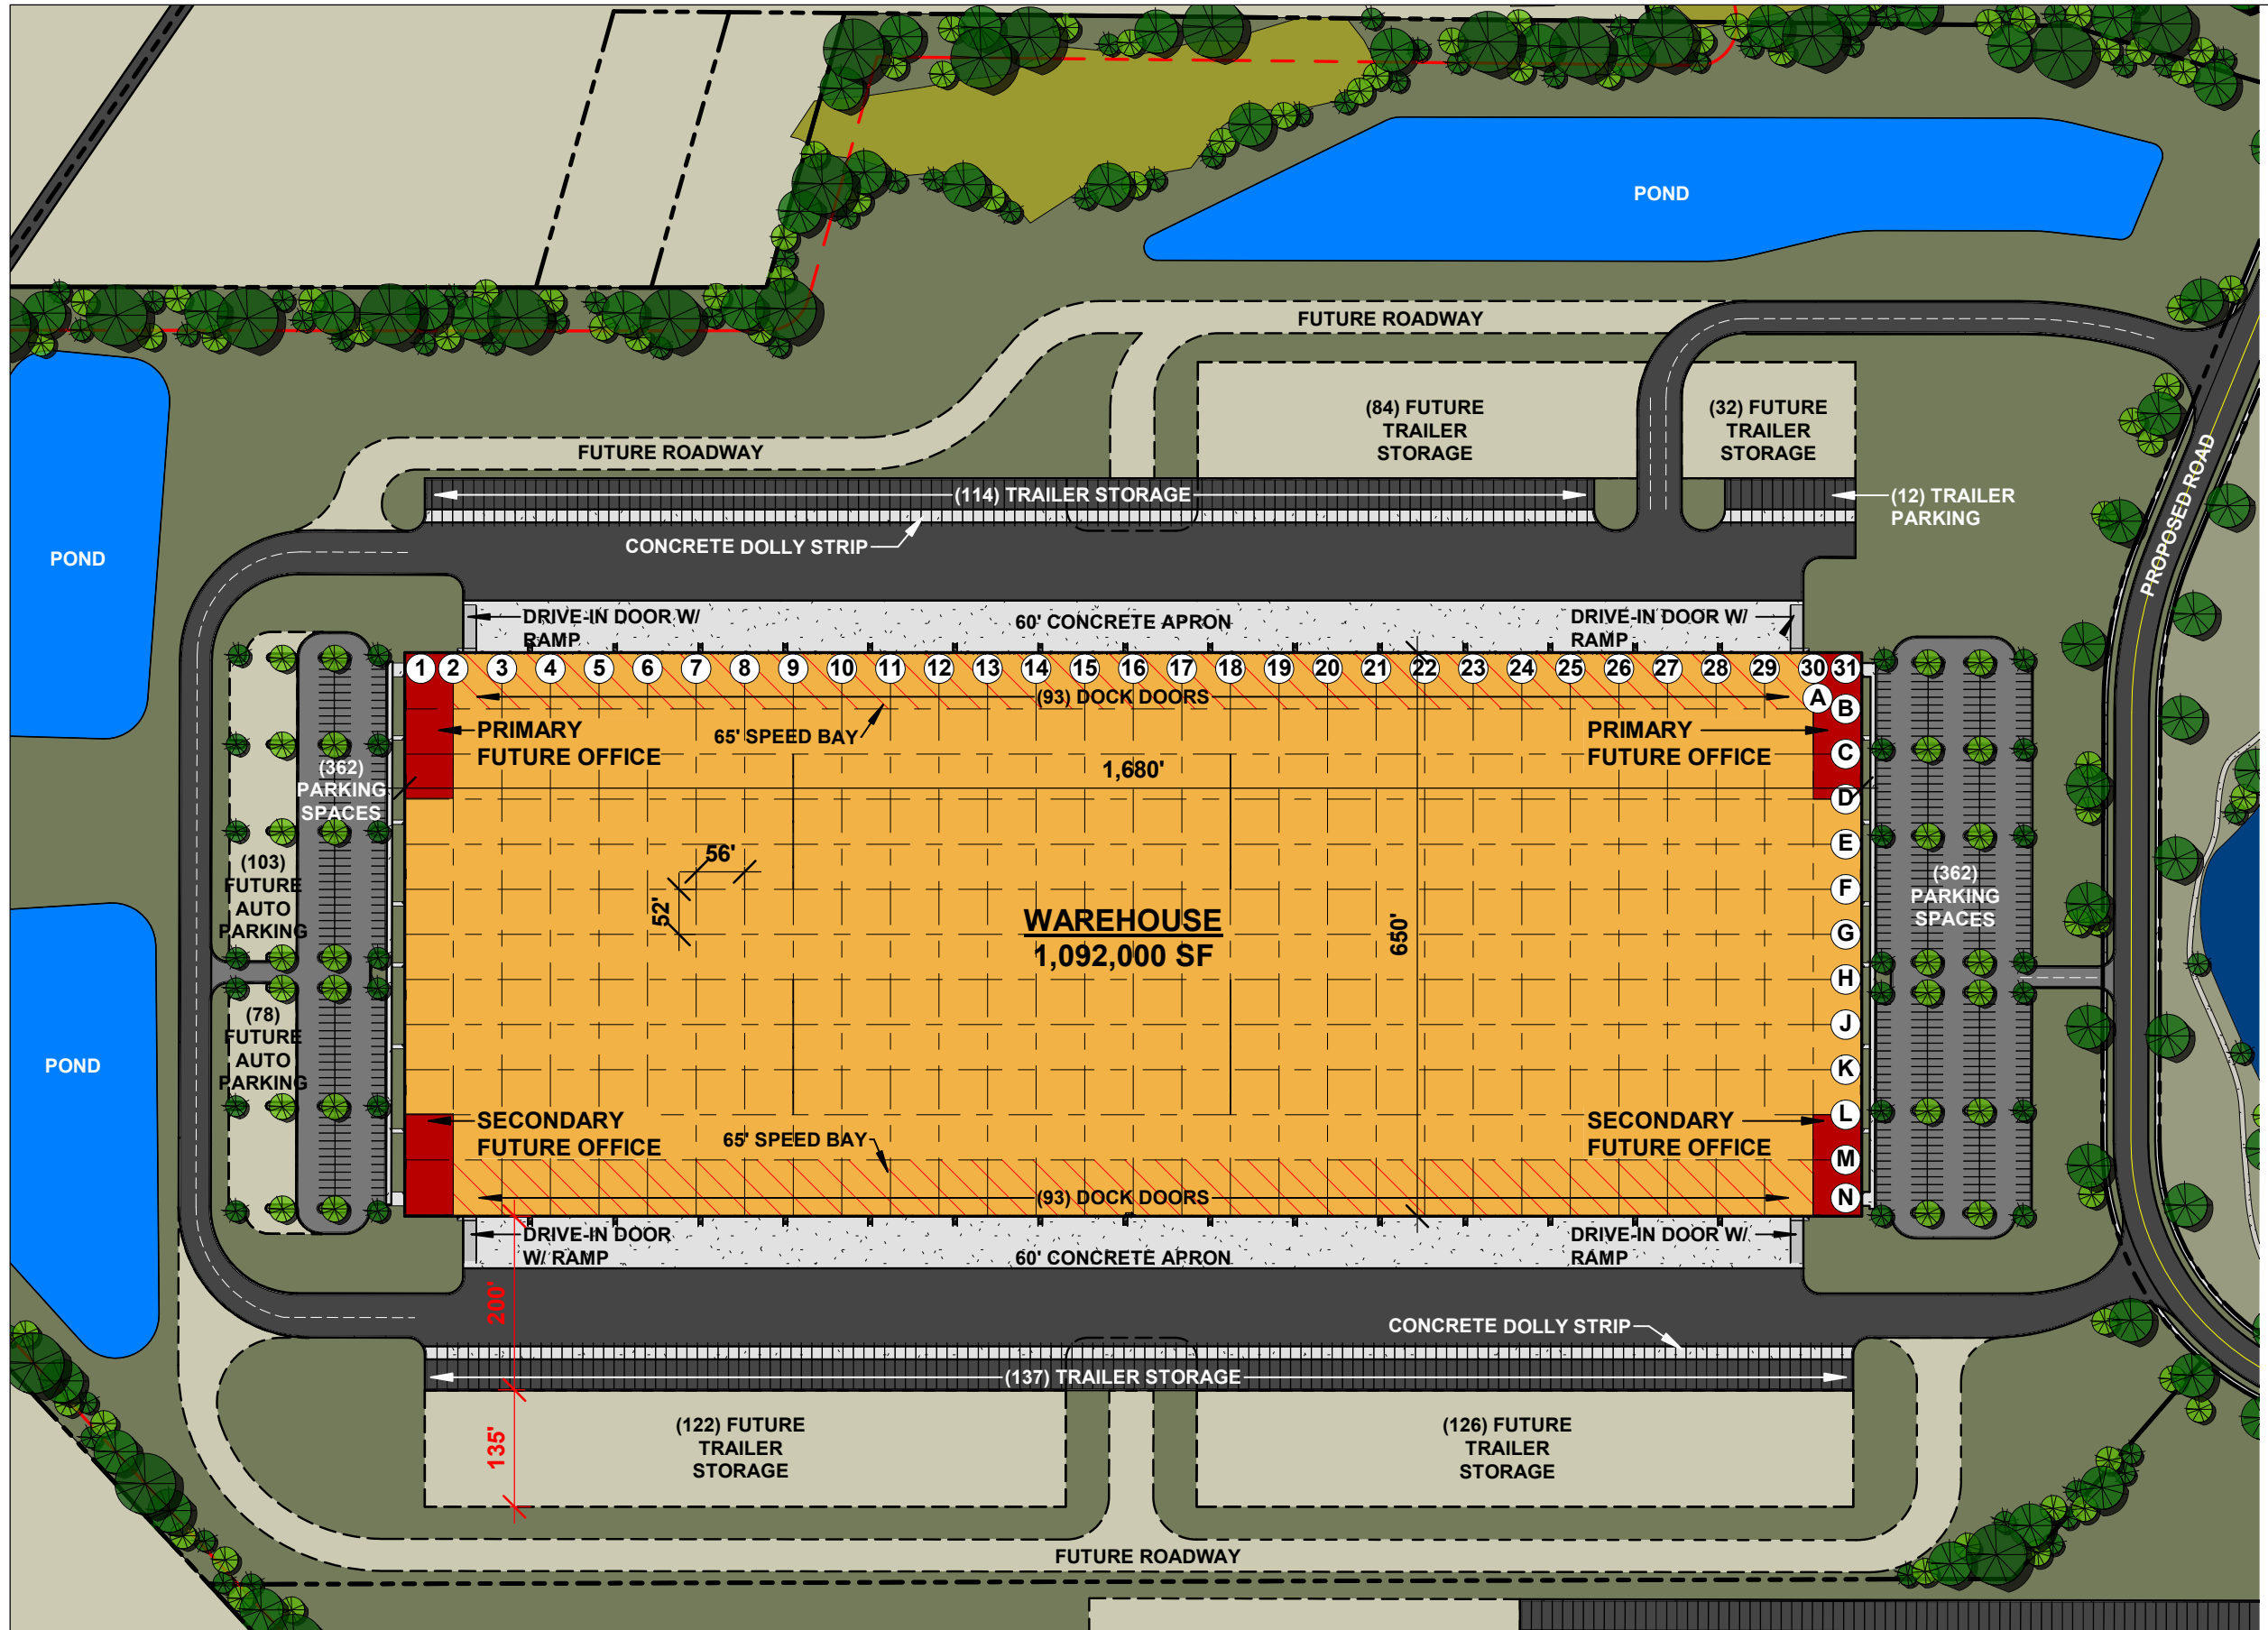

NOTES	
<b>CAR PARKING</b>	
PLAN EAST	362
PLAN WEST	362
<b>TOTAL PROVIDING PARKING</b>	<b>724</b>
<b>FUTURE SPACES</b>	<b>181</b>
<b>TRAILER PARKING</b>	
PLAN NORTH	110
PLAN SOUTH	124
<b>TOTAL PROVIDING PARKING</b>	<b>234</b>
<b>FUTURE SPACES</b>	<b>364</b>
<b>TOTAL TRAILER POTENTIAL</b>	<b>598</b>
*TRAILER PARKING SIZED AT 12' WIDE X 60' DEEP	
<b>DOCK DOORS</b>	
PLAN NORTH	93
PLAN SOUTH	93
<b>TOTAL</b>	<b>186</b>

H.D. ASPHALT  
 L.D. ASPHALT  
 CONCRETE

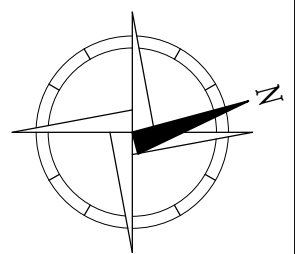

**MCA**  
 ARCHITECTURE

**RED ROCK**  
 DEVELOPMENTS

SMITH FARMS INDUSTRIAL PARK

No.	Description	Date

**SITE 3**

Project number: A18636.0

Drawn by: ACC    Checked by: KMC

**AGS-103**

Scale: As indicated