


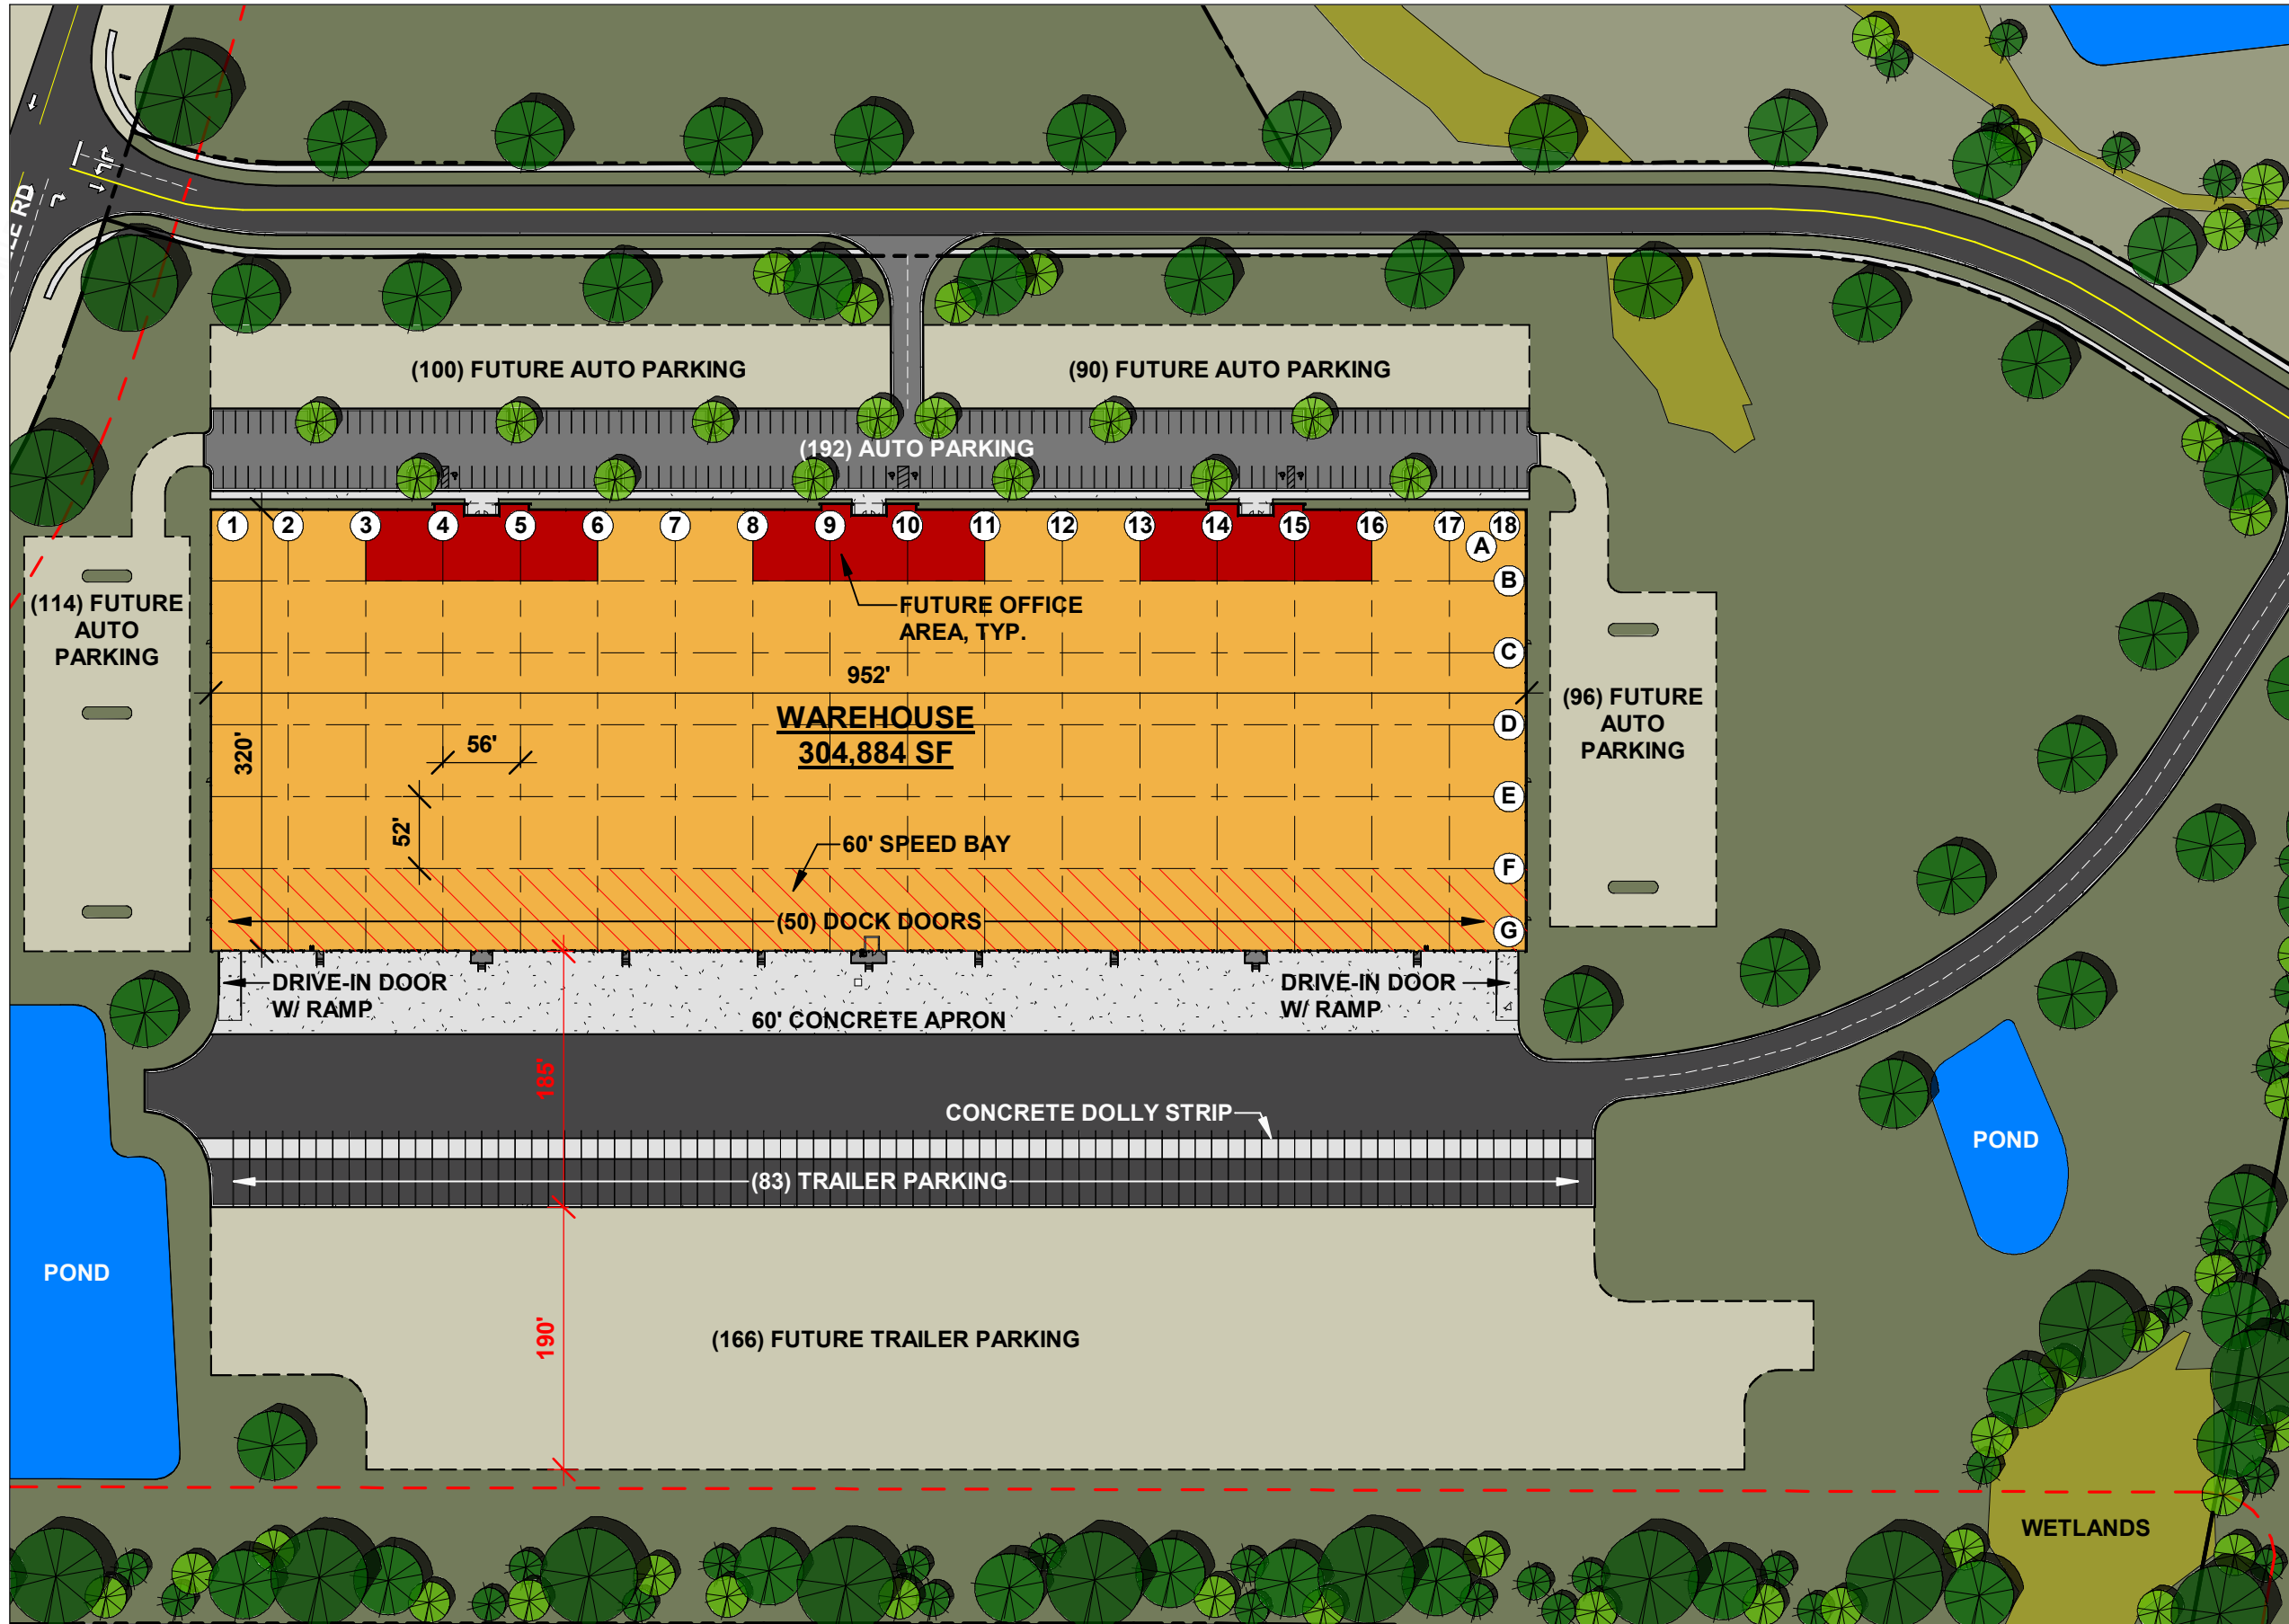


NOTICE: THIS DRAWING IS THE PROPERTY OF MCA ARCHITECTURE INC. AND IS FURNISHED WITH THE CONDITION THAT IT IS NOT TO BE CHANGED WITHOUT THE WRITTEN AUTHORIZATION OF MCA ARCHITECTURE INC. FURTHERMORE, THIS DRAWING IS NOT TO BE COPIED, REPRODUCED OR USED WITHOUT WRITTEN PERMISSION FROM MCA ARCHITECTURE INC.
 © 2022 MCA ARCHITECTURE 1/18/2022 7:53:15 TTM



NOTES	
CAR PARKING	
PLAN NORTH	192
FUTURE SPACES	400
TOTAL CAR PARKING POTENTIAL	592
TRAILER PARKING	
PLAN SOUTH	83
FUTURE SPACES	166
TOTAL TRAILER POTENTIAL	249
*TRAILER PARKING SIZED AT 12' WIDE X 60' DEEP	
DOCK DOORS	
PLAN SOUTH	50
	H.D. ASPHALT
	L.D. ASPHALT
	CONCRETE



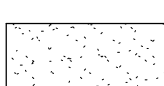

SMITH FARMS
INDUSTRIAL PARK

No.	Description	Date
B	FOR MARKETING	16 SEP 21
C	FOR REVIEW	13 JAN 22
D	FOR MARKETING	18 JAN 22

SITE 2

Project number: A18636.0

Drawn by: TJW Checked by: KMC

AGS-102

Scale: As indicated