



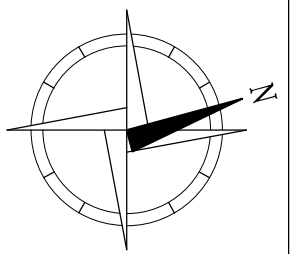


NOTICE: THIS DRAWING IS THE PROPERTY OF MCA ARCHITECTURE INC. AND IS FURNISHED WITH THE CONDITION THAT IT IS NOT TO BE CHANGED WITHOUT THE WRITTEN AUTHORIZATION OF MCA ARCHITECTURE INC. FURTHERMORE, THIS DRAWING IS NOT TO BE COPIED, REPRODUCED OR USED WITHOUT WRITTEN PERMISSION FROM MCA ARCHITECTURE INC. © 2022 MCA ARCHITECTURE 12/1/2022 9:10:19 AM

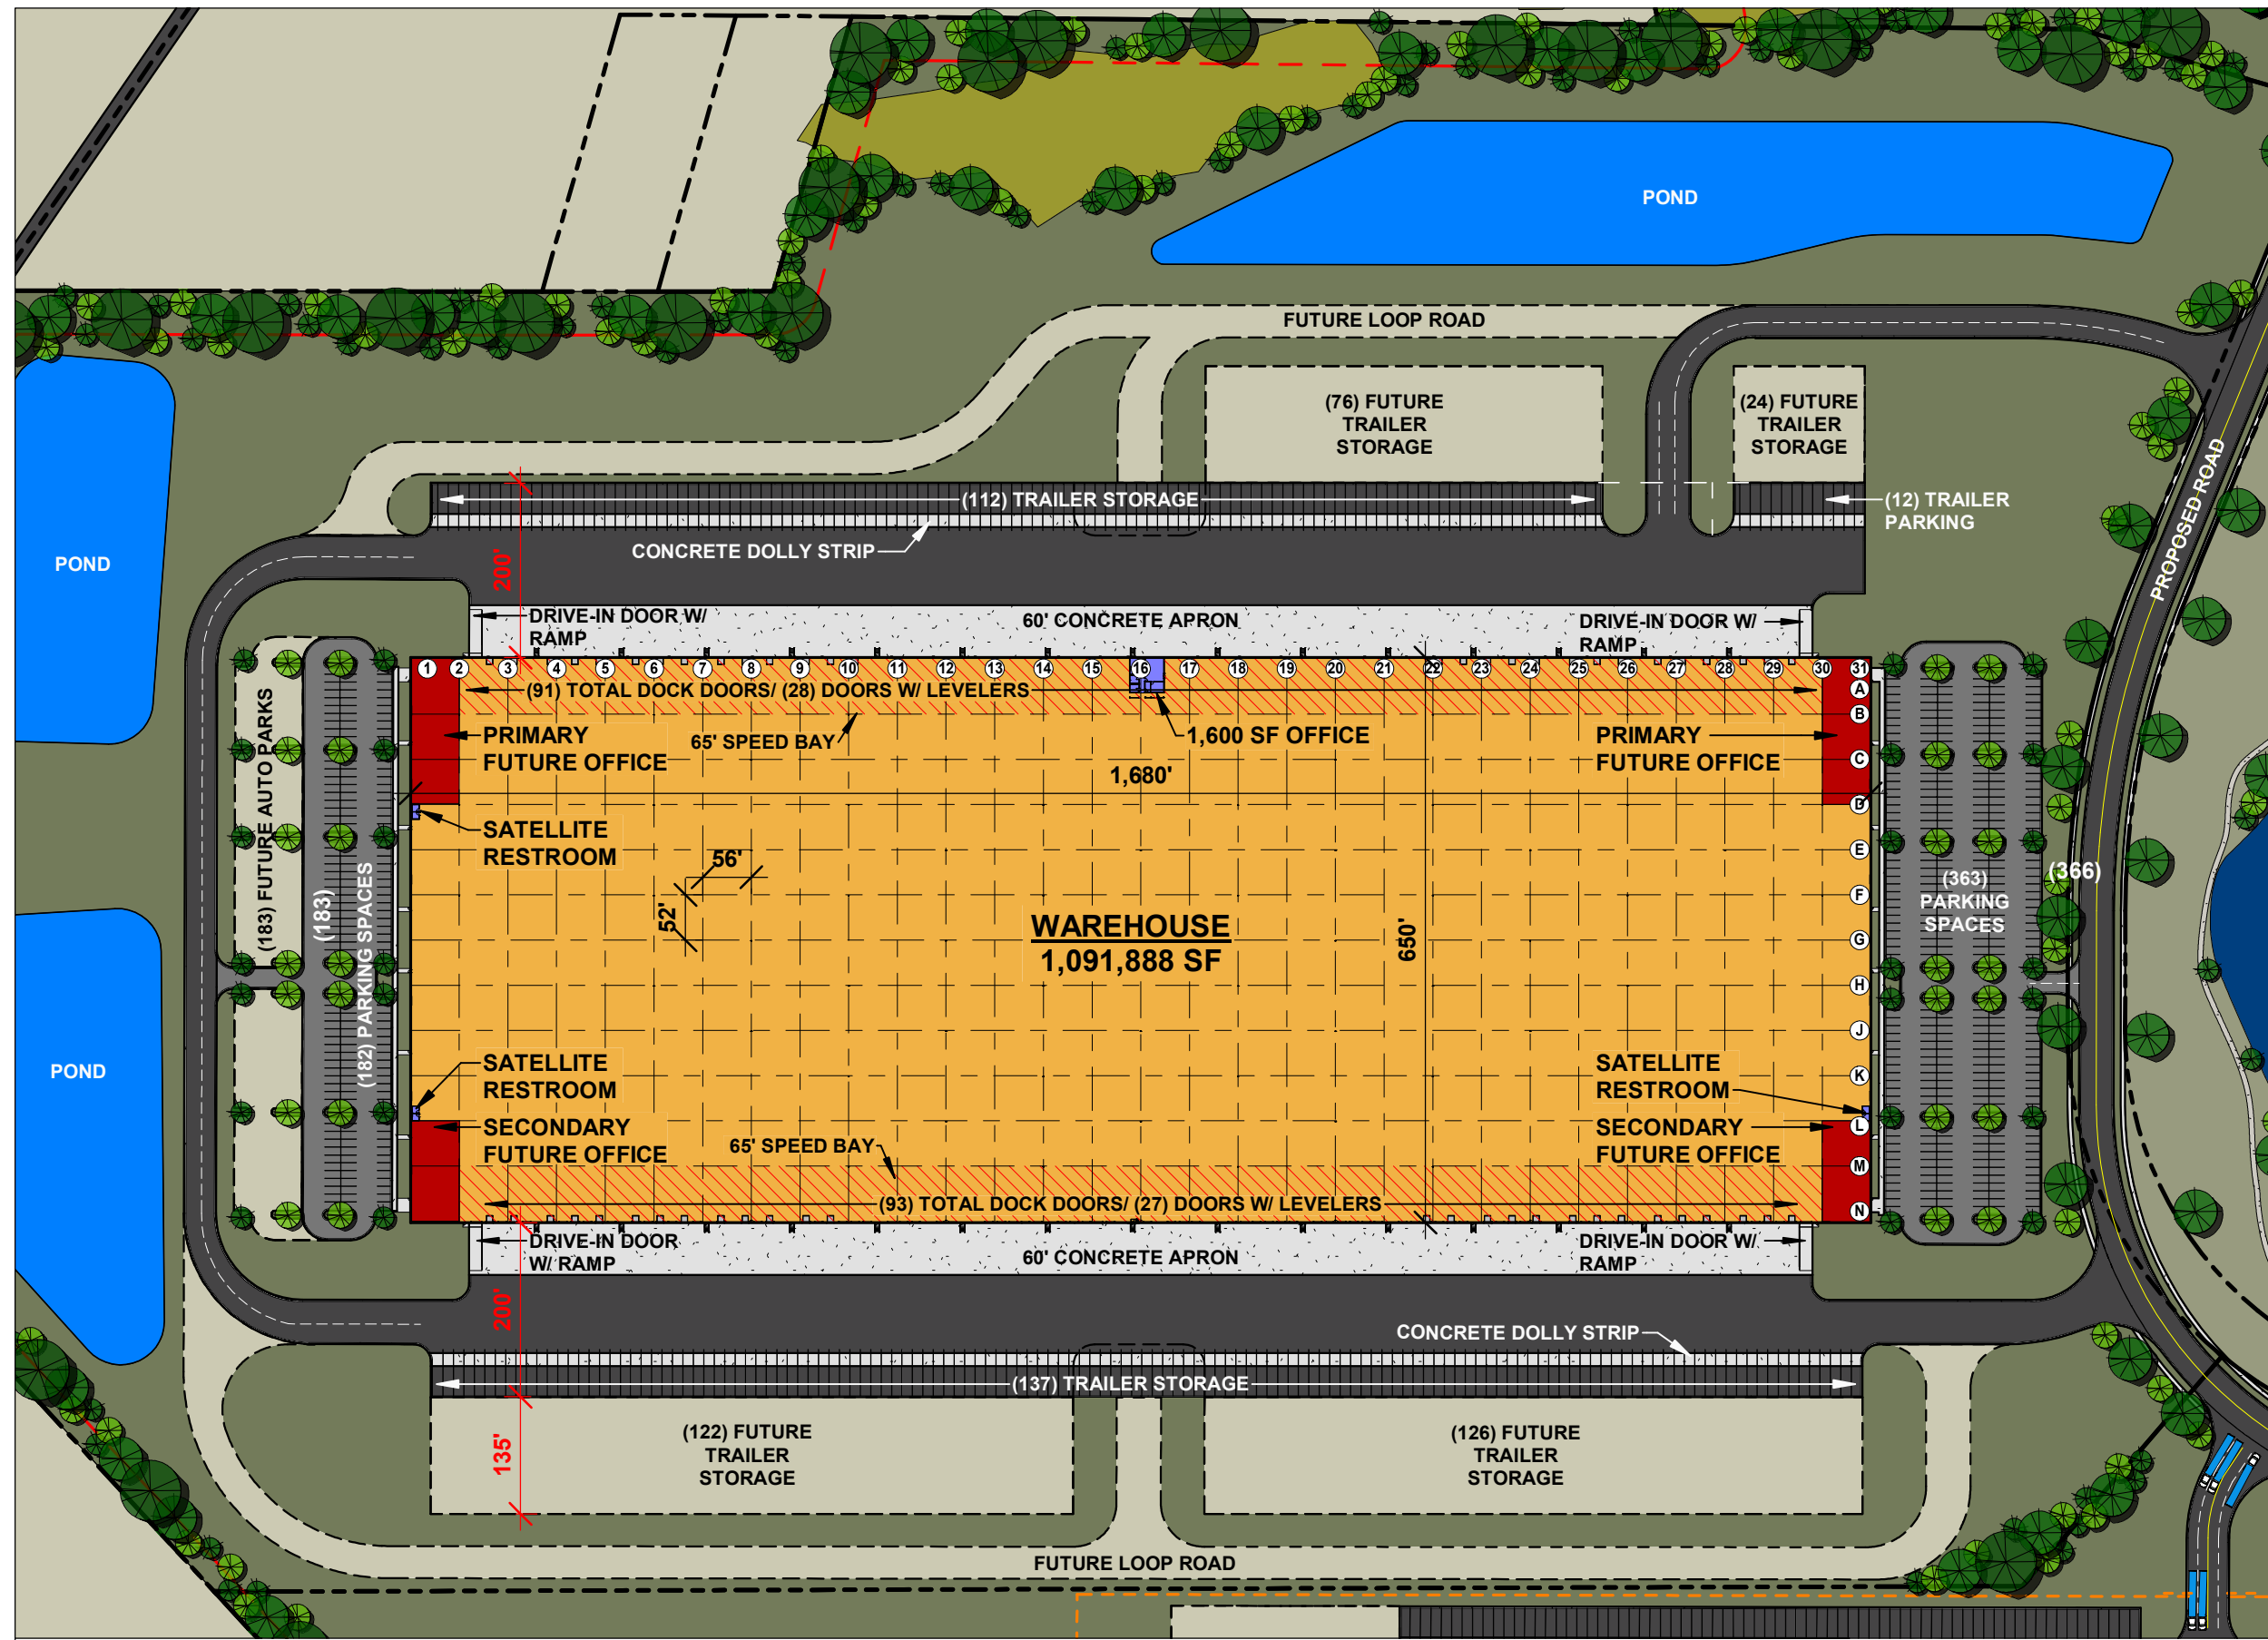

NOTES	
CAR PARKING	
PLAN EAST	363
PLAN WEST	181
TOTAL PROVIDING PARKING	544
FUTURE SPACES	183
TRAILER PARKING	
PLAN NORTH	124
PLAN SOUTH	137
TOTAL PROVIDING PARKING	261
FUTURE SPACES	348
TOTAL TRAILER POTENTIAL	609
*TRAILER PARKING SIZED AT 12' WIDE X 60' DEEP	
DOCK DOORS	
PLAN NORTH W/OUT LEVELERS	63
PLAN NORTH W/ LEVELERS	28
PLAN SOUTH W/OUT LEVELERS	66
PLAN SOUTH W/ LEVELERS	27
TOTAL	184
WAREHOUSE LIGHTING	
30 FOOT CANDLES	
	H.D. ASPHALT
	L.D. ASPHALT
	CONCRETE







SMITH FARMS INDUSTRIAL PARK

No.	Description	Date
A	FOR REVIEW	27 OCT 21

SITE 3

Project number: A18003.0

Drawn by: ACC Checked by: KMC

AGS-103

Scale: As indicated