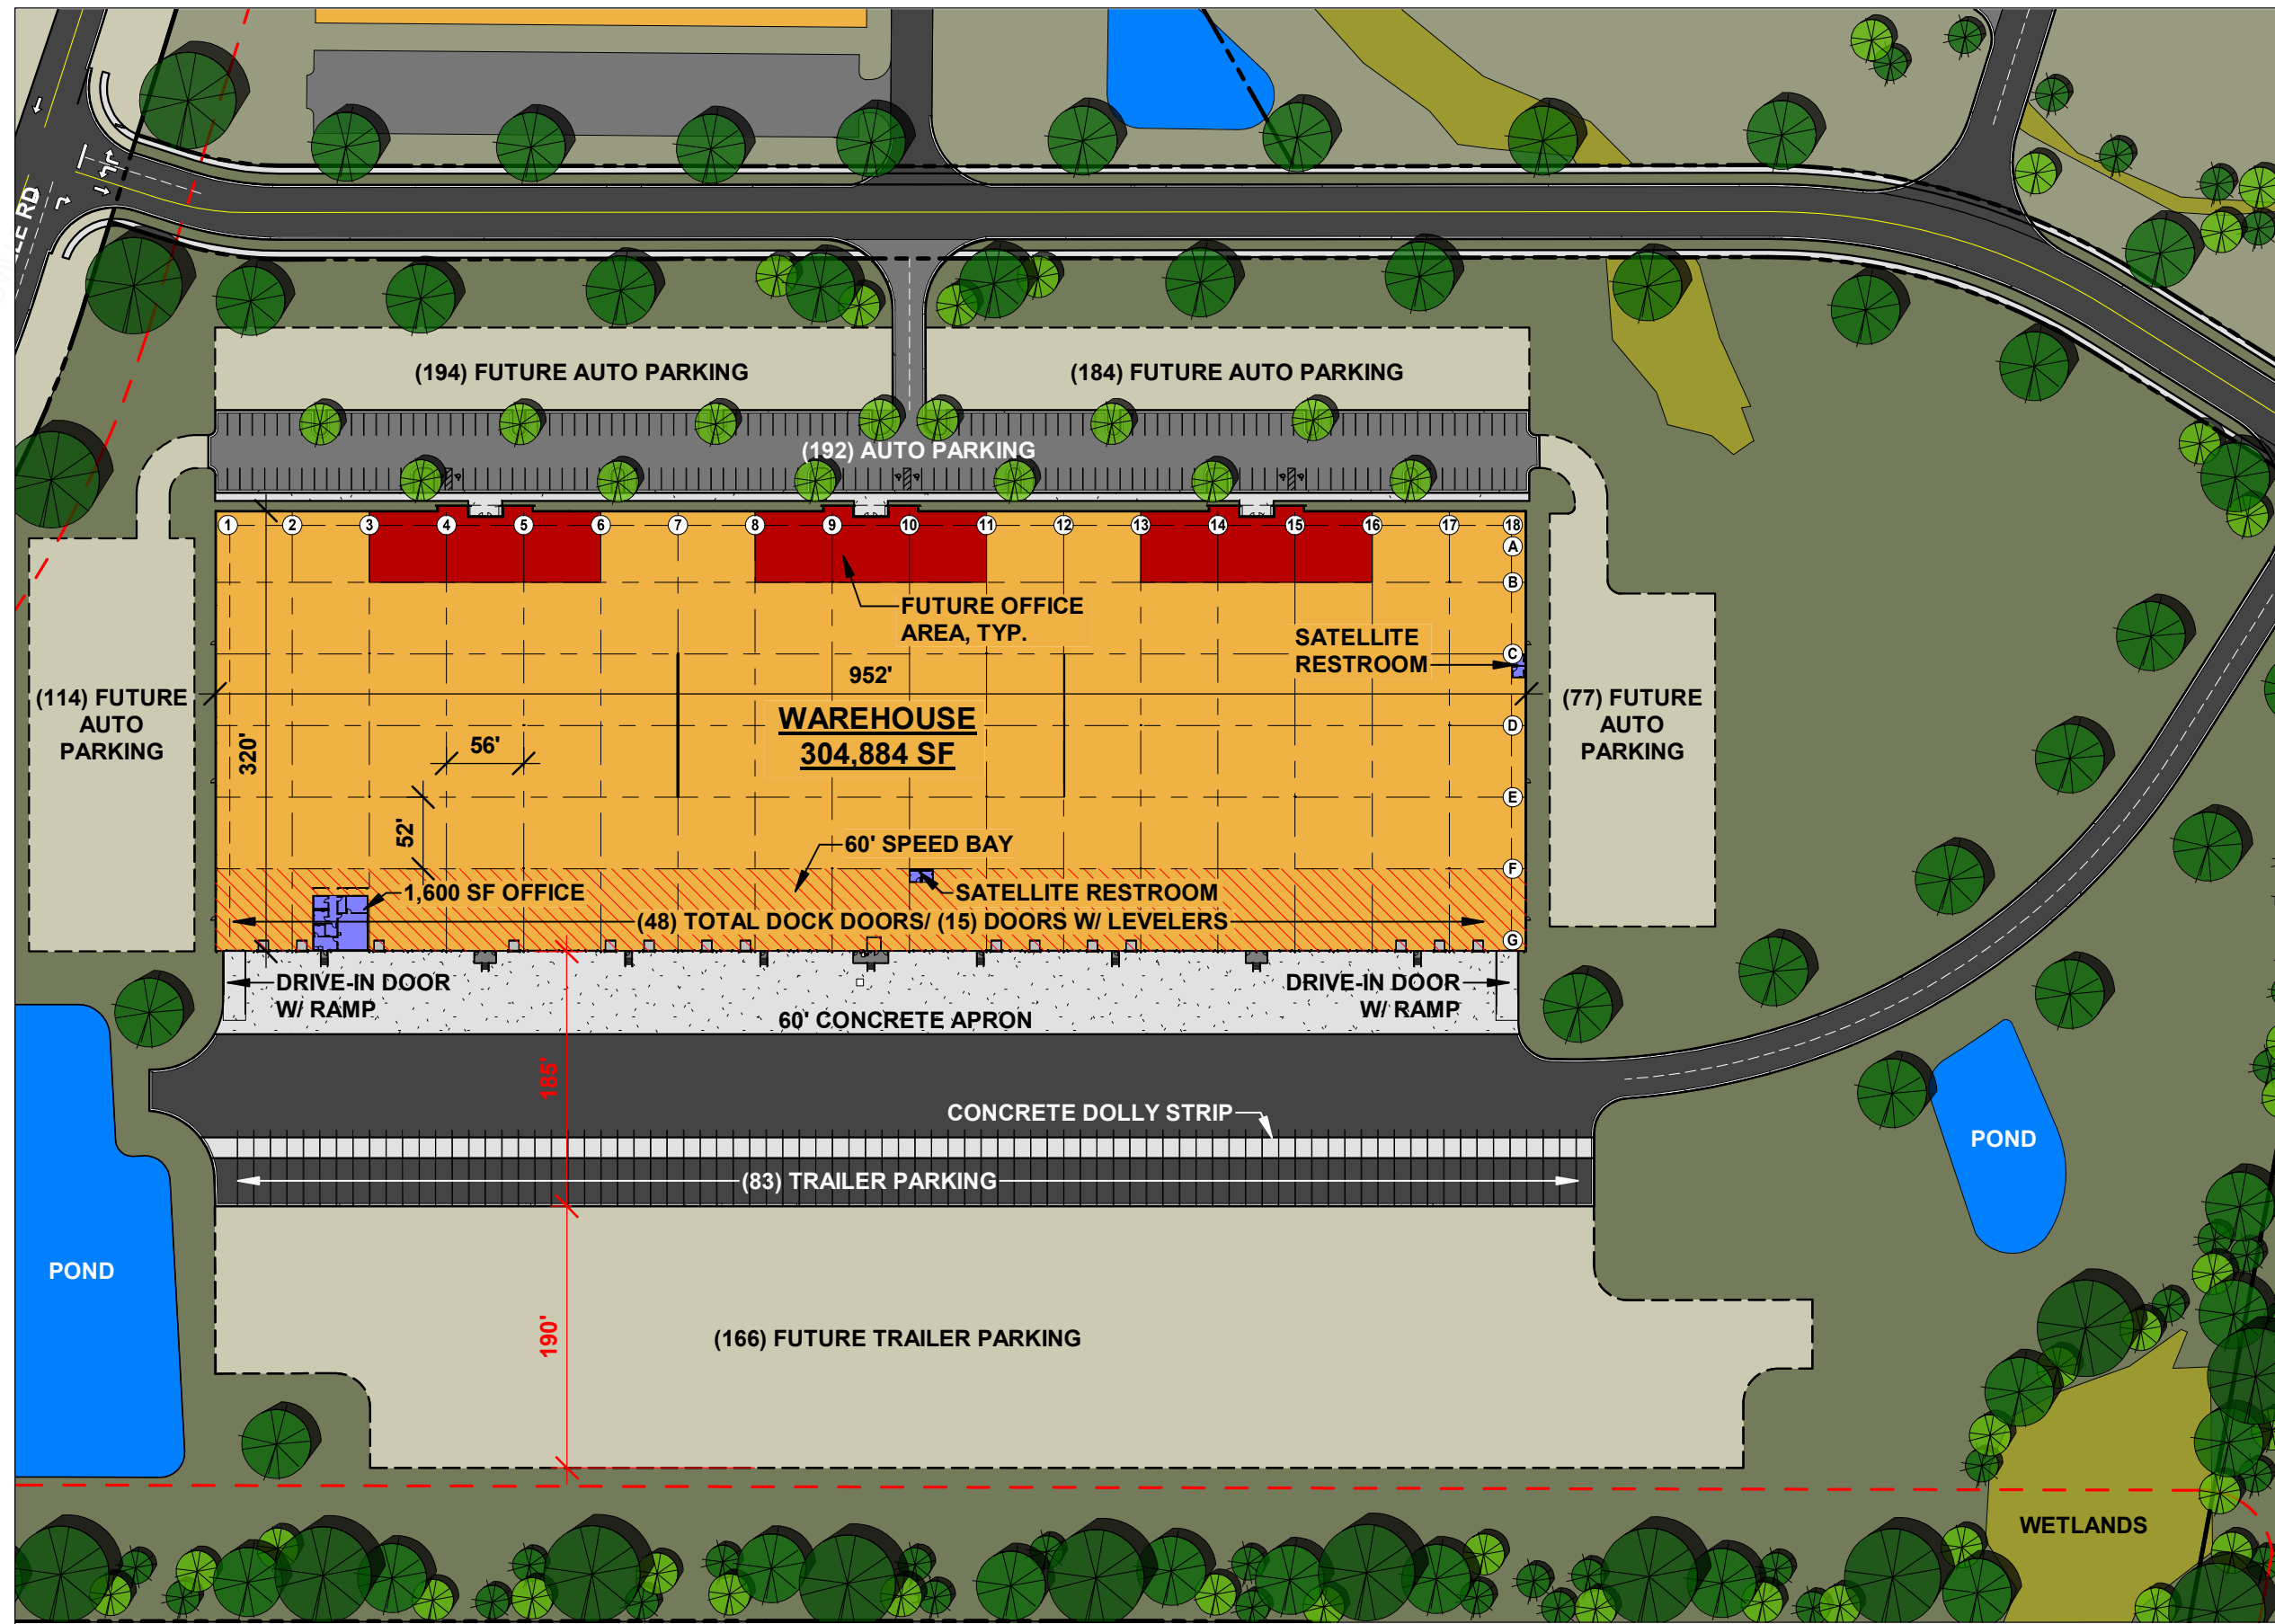


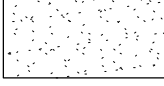
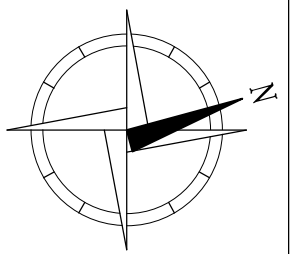


NOTICE: THIS DRAWING IS THE PROPERTY OF MCA ARCHITECTURE INC. AND IS FURNISHED WITH THE CONDITION THAT IT IS NOT TO BE CHANGED WITHOUT THE WRITTEN AUTHORIZATION OF MCA ARCHITECTURE INC. FURTHERMORE, THIS DRAWING IS NOT TO BE COPIED, REPRODUCED OR USED WITHOUT WRITTEN PERMISSION FROM MCA ARCHITECTURE INC. © 2022 MCA ARCHITECTURE 12/1/2022 9:09:44 AM



NOTES	
CAR PARKING	
PLAN NORTH	192
FUTURE SPACES	369
TOTAL CAR PARKING POTENTIAL	561
TRAILER PARKING	
PLAN SOUTH	83
FUTURE SPACES	166
TOTAL TRAILER POTENTIAL	249
*TRAILER PARKING SIZED AT 12' WIDE X 60' DEEP	
DOCK DOORS	
PLAN SOUTH W/OUT LEVELERS	33
PLAN SOUTH W/ LEVELERS	15
TOTAL DOCK DOORS	48
WAREHOUSE LIGHTING	
30 FOOT CANDLES	
	H.D. ASPHALT
	L.D. ASPHALT
	CONCRETE



SMITH FARMS INDUSTRIAL PARK

No.	Description	Date

SITE 2

Project number:	A18003.0	AGS-102
Drawn by: TJW	Checked by: KMC	
Scale:		As indicated