



NOTICE: THIS DRAWING IS THE PROPERTY OF MCA ARCHITECTURE INC. AND IS FURNISHED WITH THE CONDITION THAT IT IS NOT TO BE CHANGED WITHOUT THE WRITTEN AUTHORIZATION OF MCA ARCHITECTURE INC. FURTHERMORE, THIS DRAWING IS NOT TO BE COPIED, REPRODUCED OR USED WITHOUT WRITTEN PERMISSION FROM MCA ARCHITECTURE INC. © 2025 MCA ARCHITECTURE 10/30/2025 6:04:19 ITM

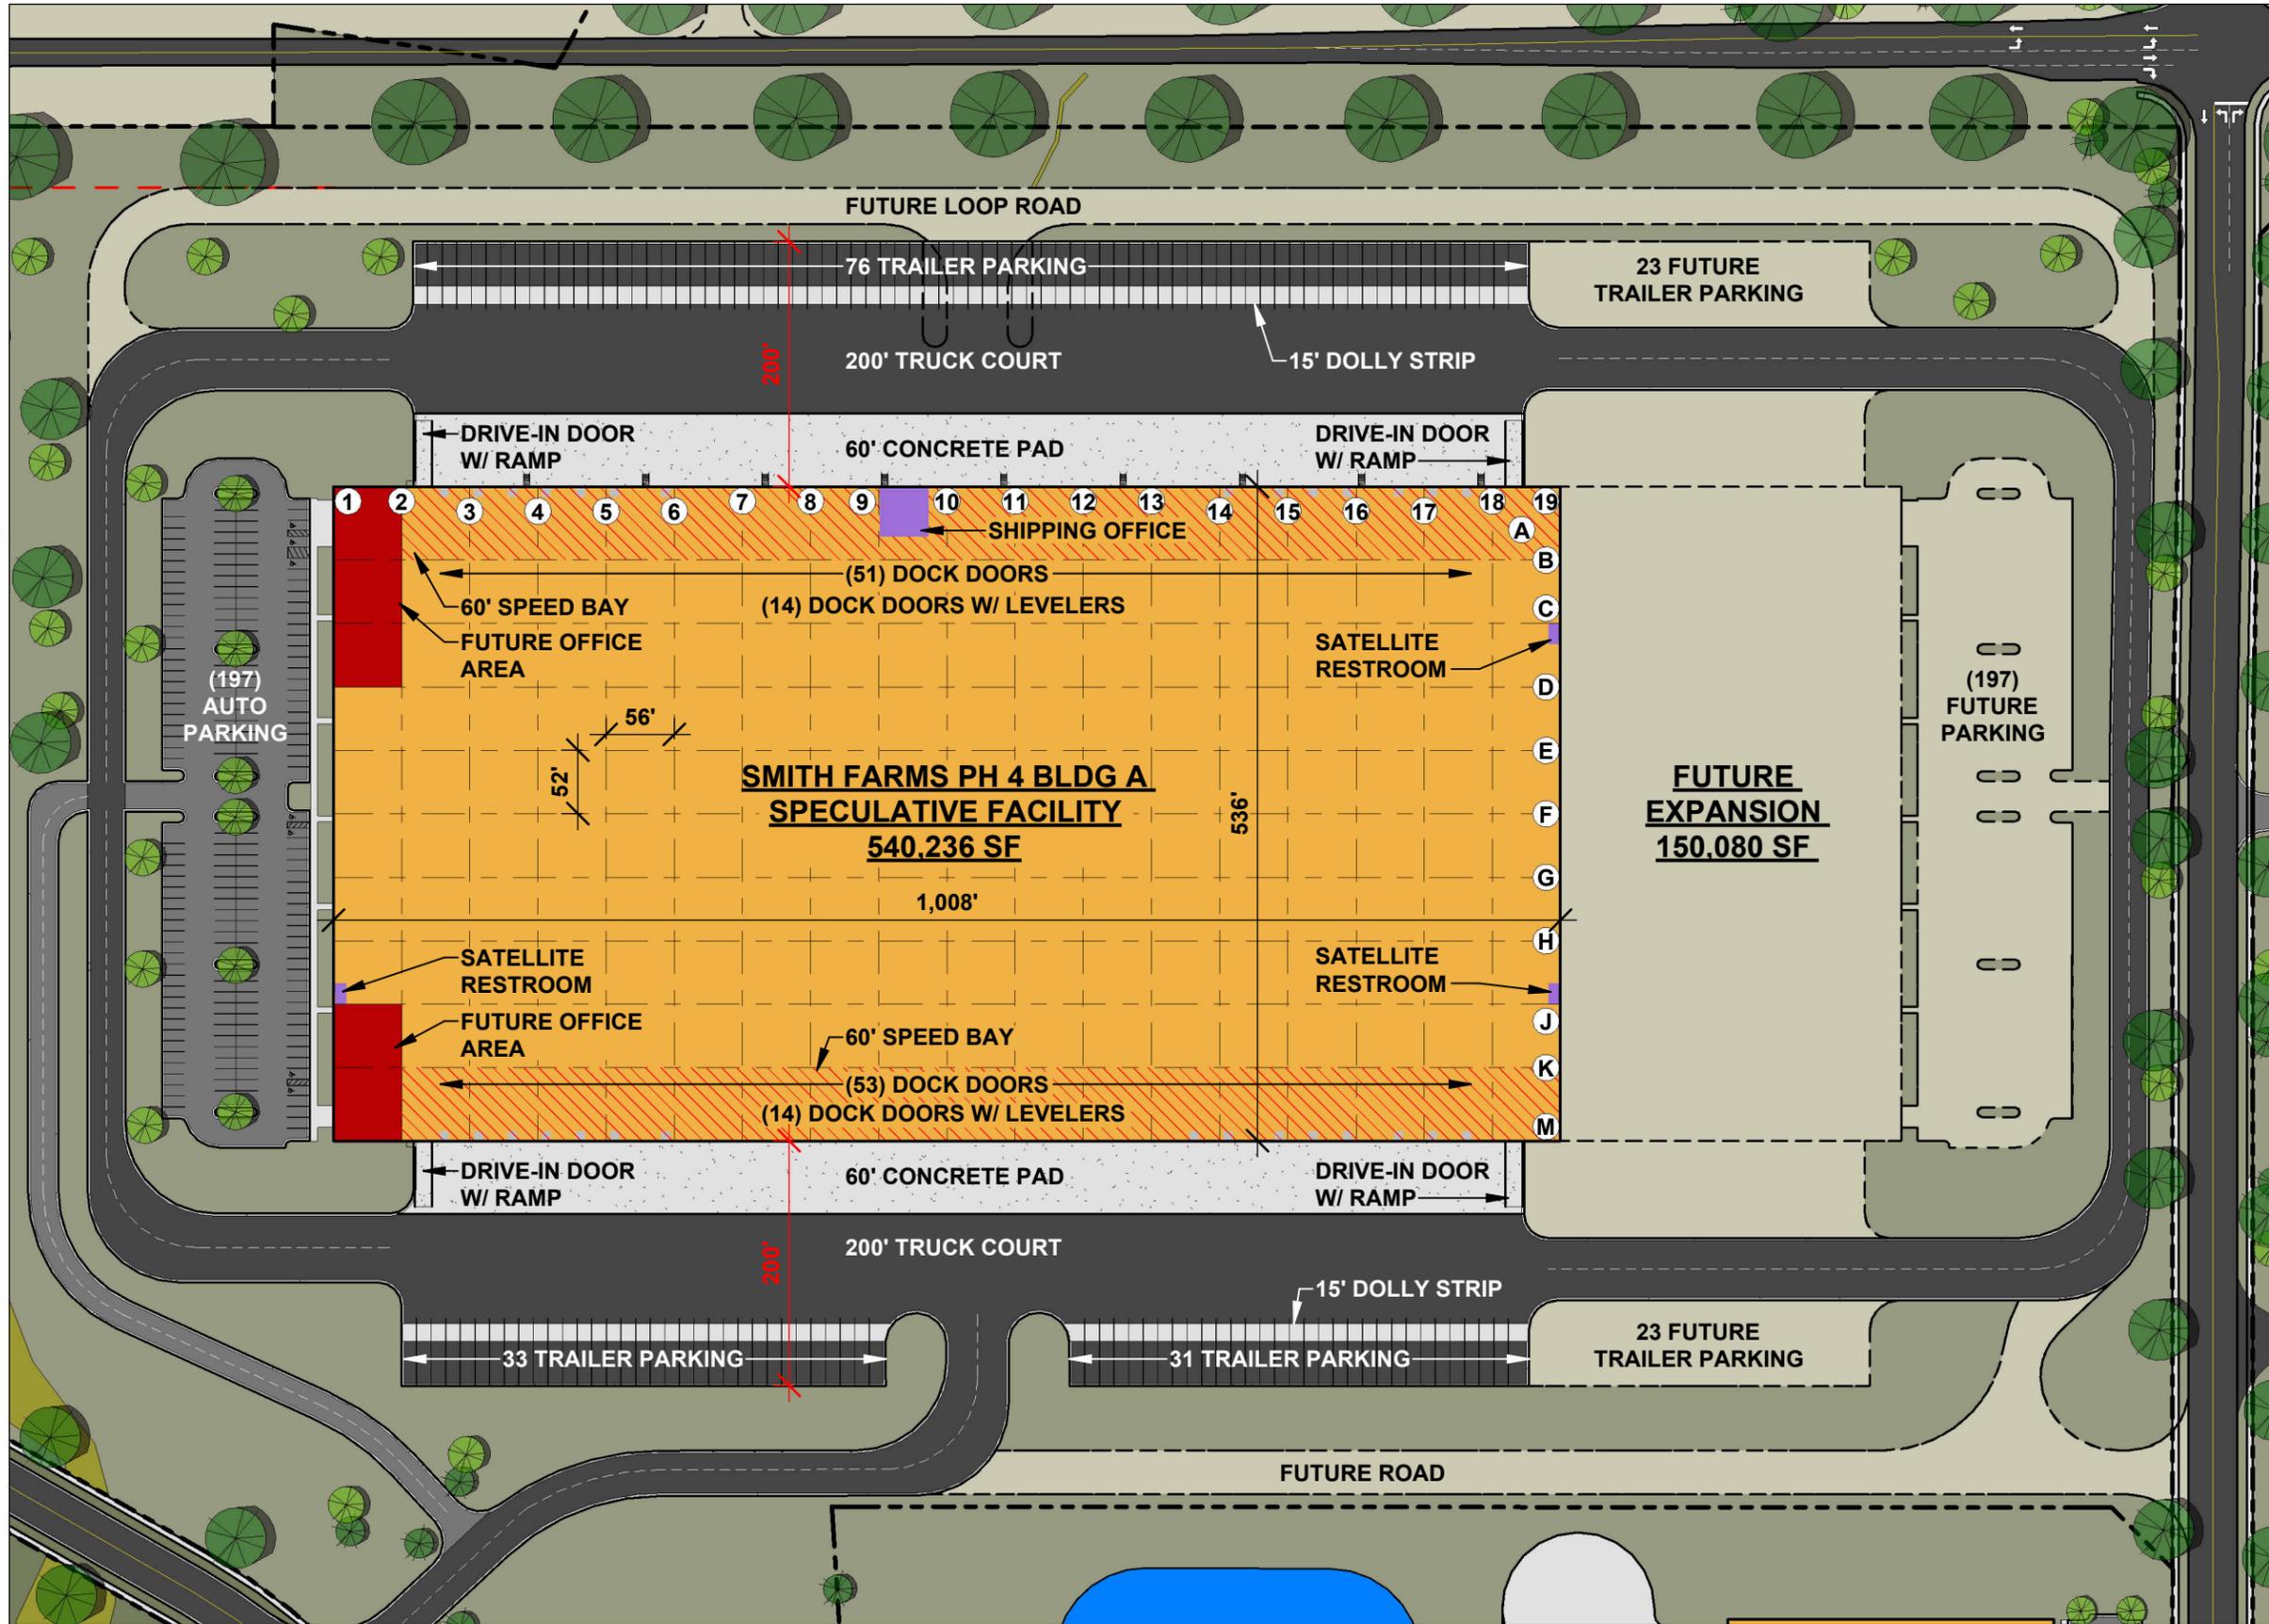

NOTES	
CAR PARKING	
PLAN WEST	197
PLAN EAST FUTURE SPACES	197
TOTAL AUTO POTENTIAL	394
TRAILER PARKING	
PLAN NORTH	76
PLAN SOUTH	64
TOTAL TRAILER SPACES	140
FUTURE TRAILER SPACES	46
TOTAL TRAILER POTENTIAL	186
*TRAILER PARKING SIZED AT 12' WIDE X 55' DEEP	
DOCK DOORS	
PLAN NORTH W/O EQUIPMENT	37
PLAN NORTH WITH EQUIPMENT	14
PLAN SOUTH W/O EQUIPMENT	39
PLAN SOUTH WITH EQUIPMENT	14
TOTAL PROVIDED DOCK DOORS	104

H.D. ASPHALT
 L.D. ASPHALT
 CONCRETE

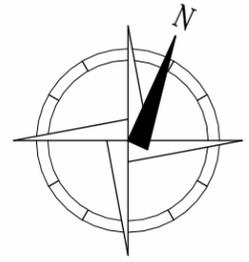

PROJECT GOVERNOR @
SMITH FARMS INDUSTRIAL PARK

No.	Description	Date

PHASE 4 BUILDING A

Project number: A18003.0

Drawn by: LAS Checked by: KMC

AGS104

Scale: As indicated