
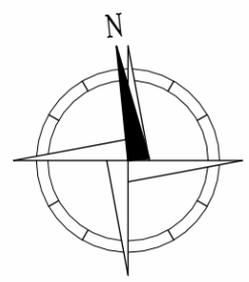


NOTICE: THIS DRAWING IS THE PROPERTY OF MCA ARCHITECTURE INC. AND IS FURNISHED WITH THE CONDITION THAT IT IS NOT TO BE CHANGED WITHOUT THE WRITTEN AUTHORIZATION OF MCA ARCHITECTURE INC. FURTHERMORE, THIS DRAWING IS NOT TO BE COPIED, REPRODUCED OR USED WITHOUT WRITTEN PERMISSION FROM MCA ARCHITECTURE INC. © 2025 MCA ARCHITECTURE 10/30/2025 6:04:25 ITM

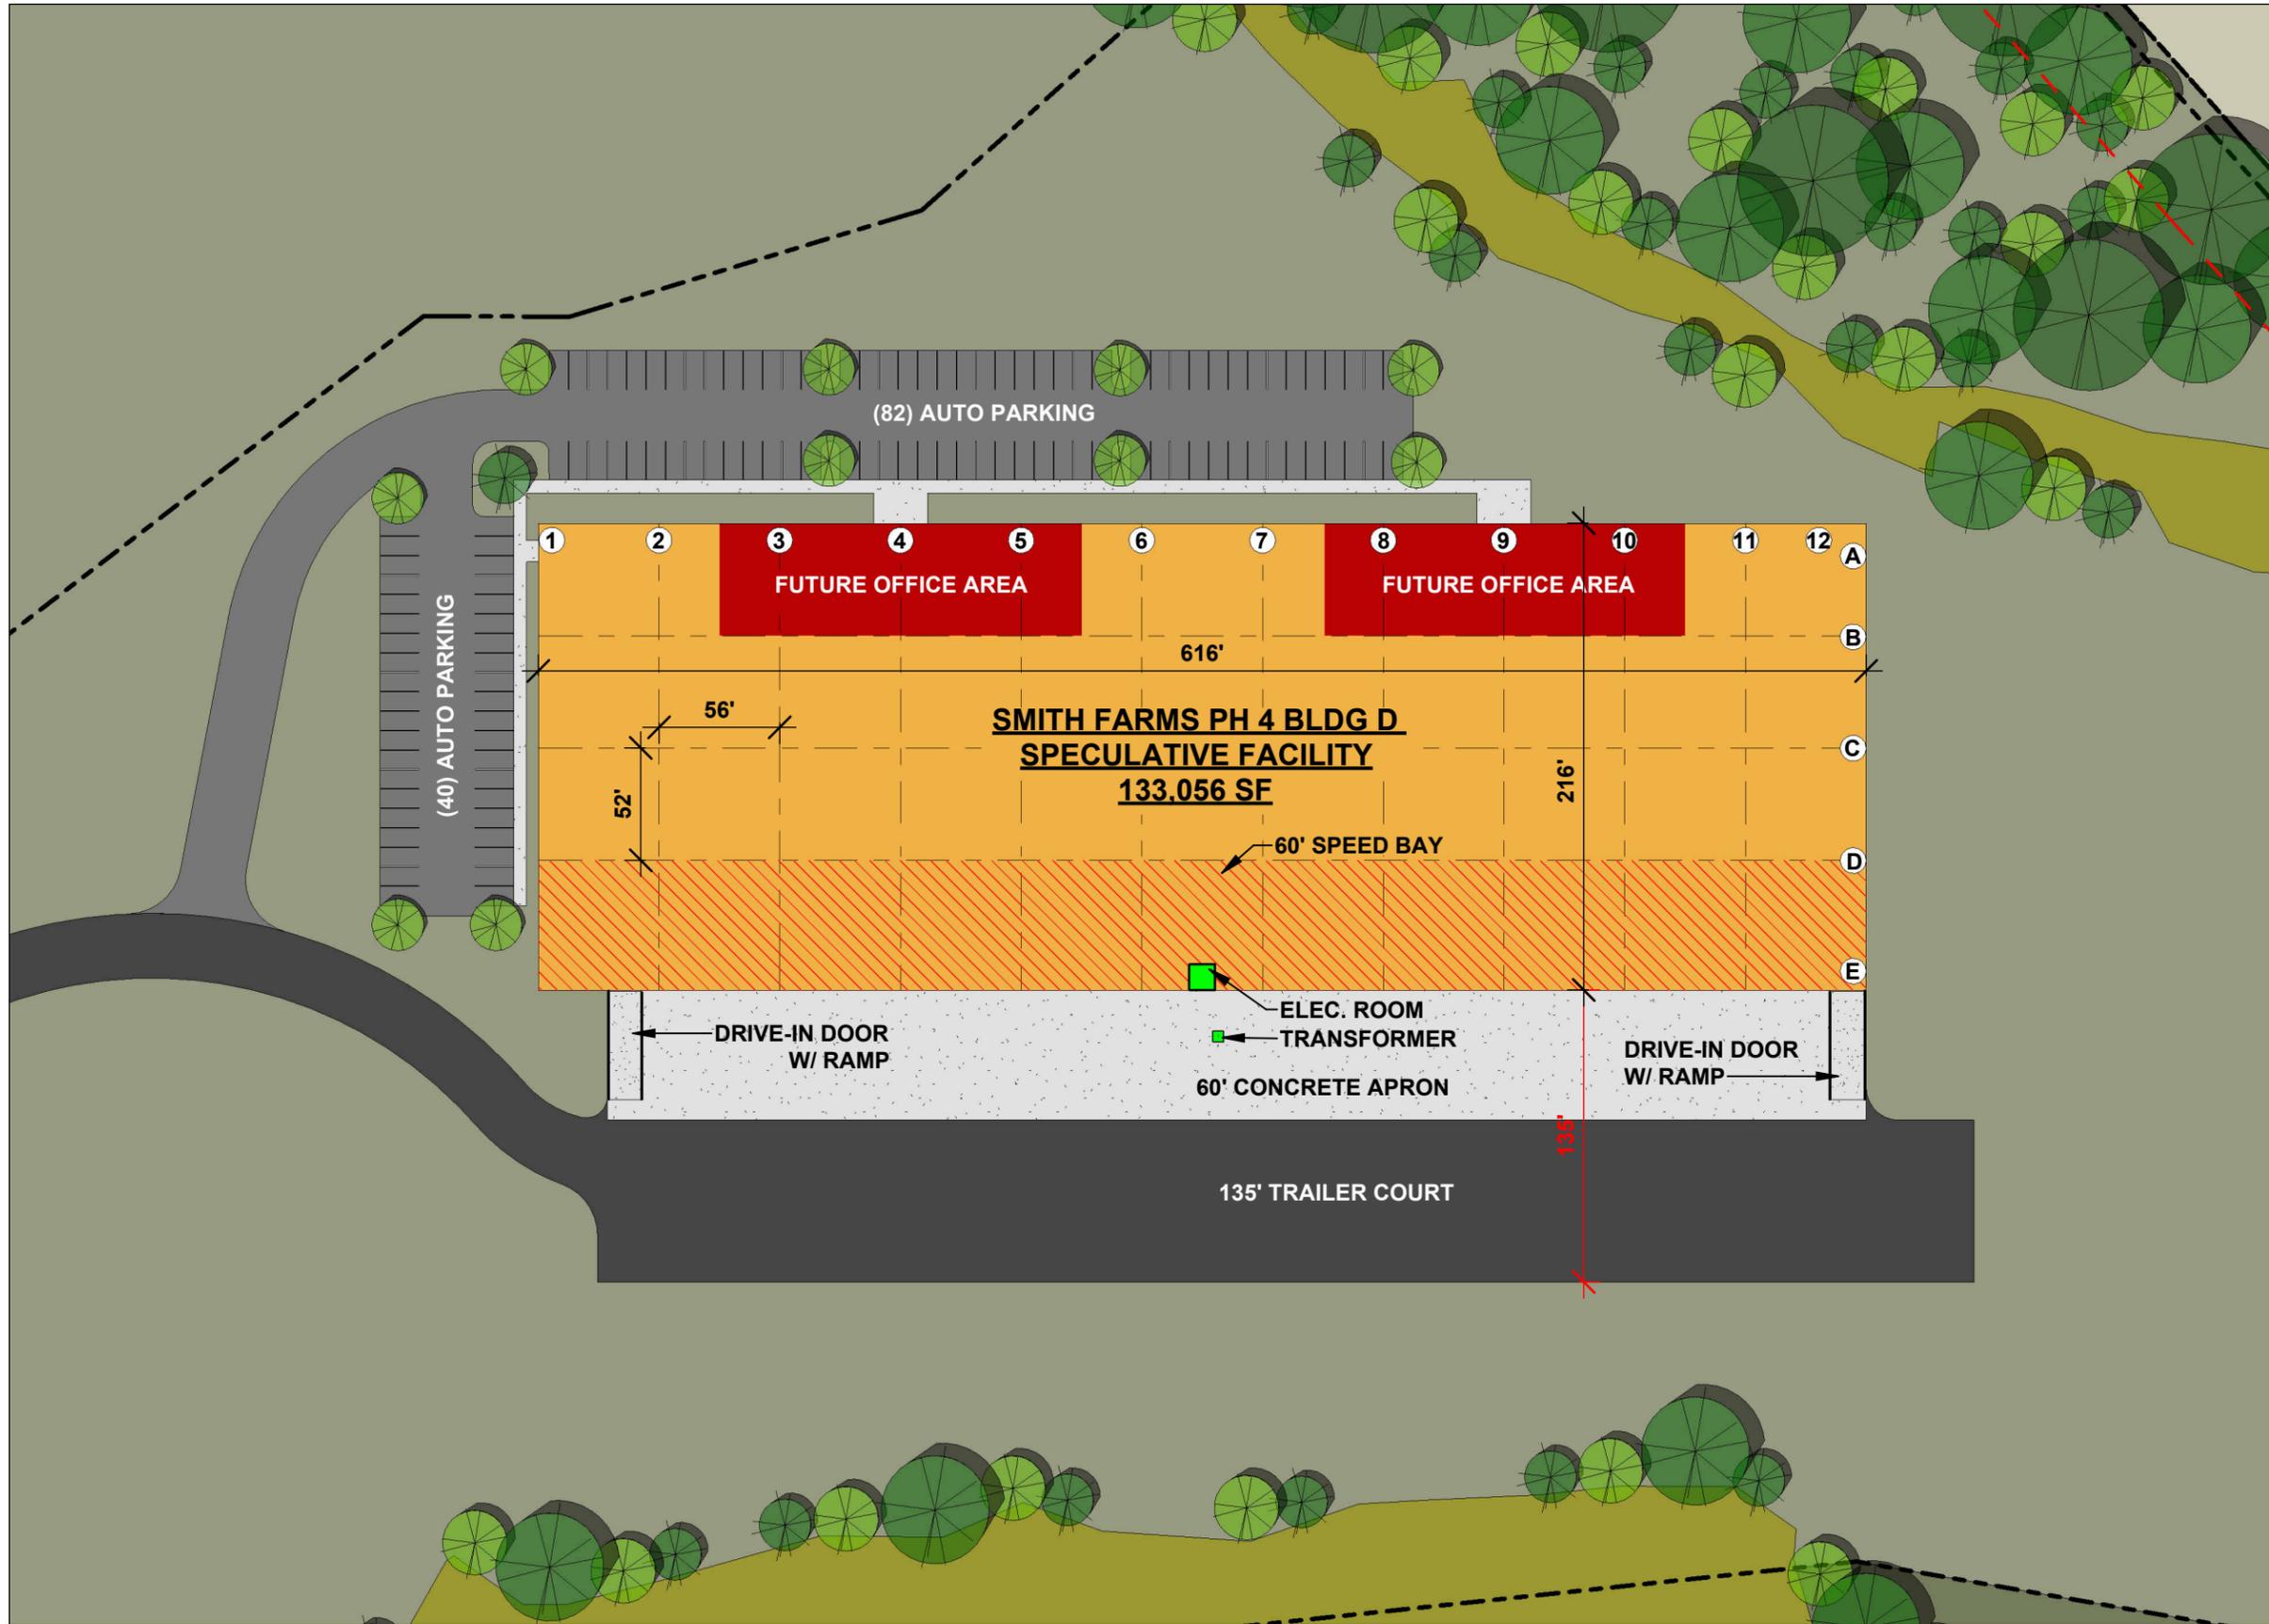

PROJECT GOVERNOR @
SMITH FARMS INDUSTRIAL PARK

No.	Description	Date

PHASE 4 BUILDING D		
Project number:	A18003.0	AGS106
Drawn by: LAS	Checked by: KMC	
Scale:		1" = 80'-0"