



NOTICE: THIS DRAWING IS THE PROPERTY OF MCA ARCHITECTURE INC. AND IS FURNISHED WITH THE CONDITION THAT IT IS NOT TO BE CHANGED WITHOUT THE WRITTEN AUTHORIZATION OF MCA ARCHITECTURE INC. FURTHERMORE, THIS DRAWING IS NOT TO BE COPIED, REPRODUCED OR USED WITHOUT WRITTEN PERMISSION FROM MCA ARCHITECTURE INC.

© 2026 MCA ARCHITECTURE
1/19/2026 5:53:47 PM

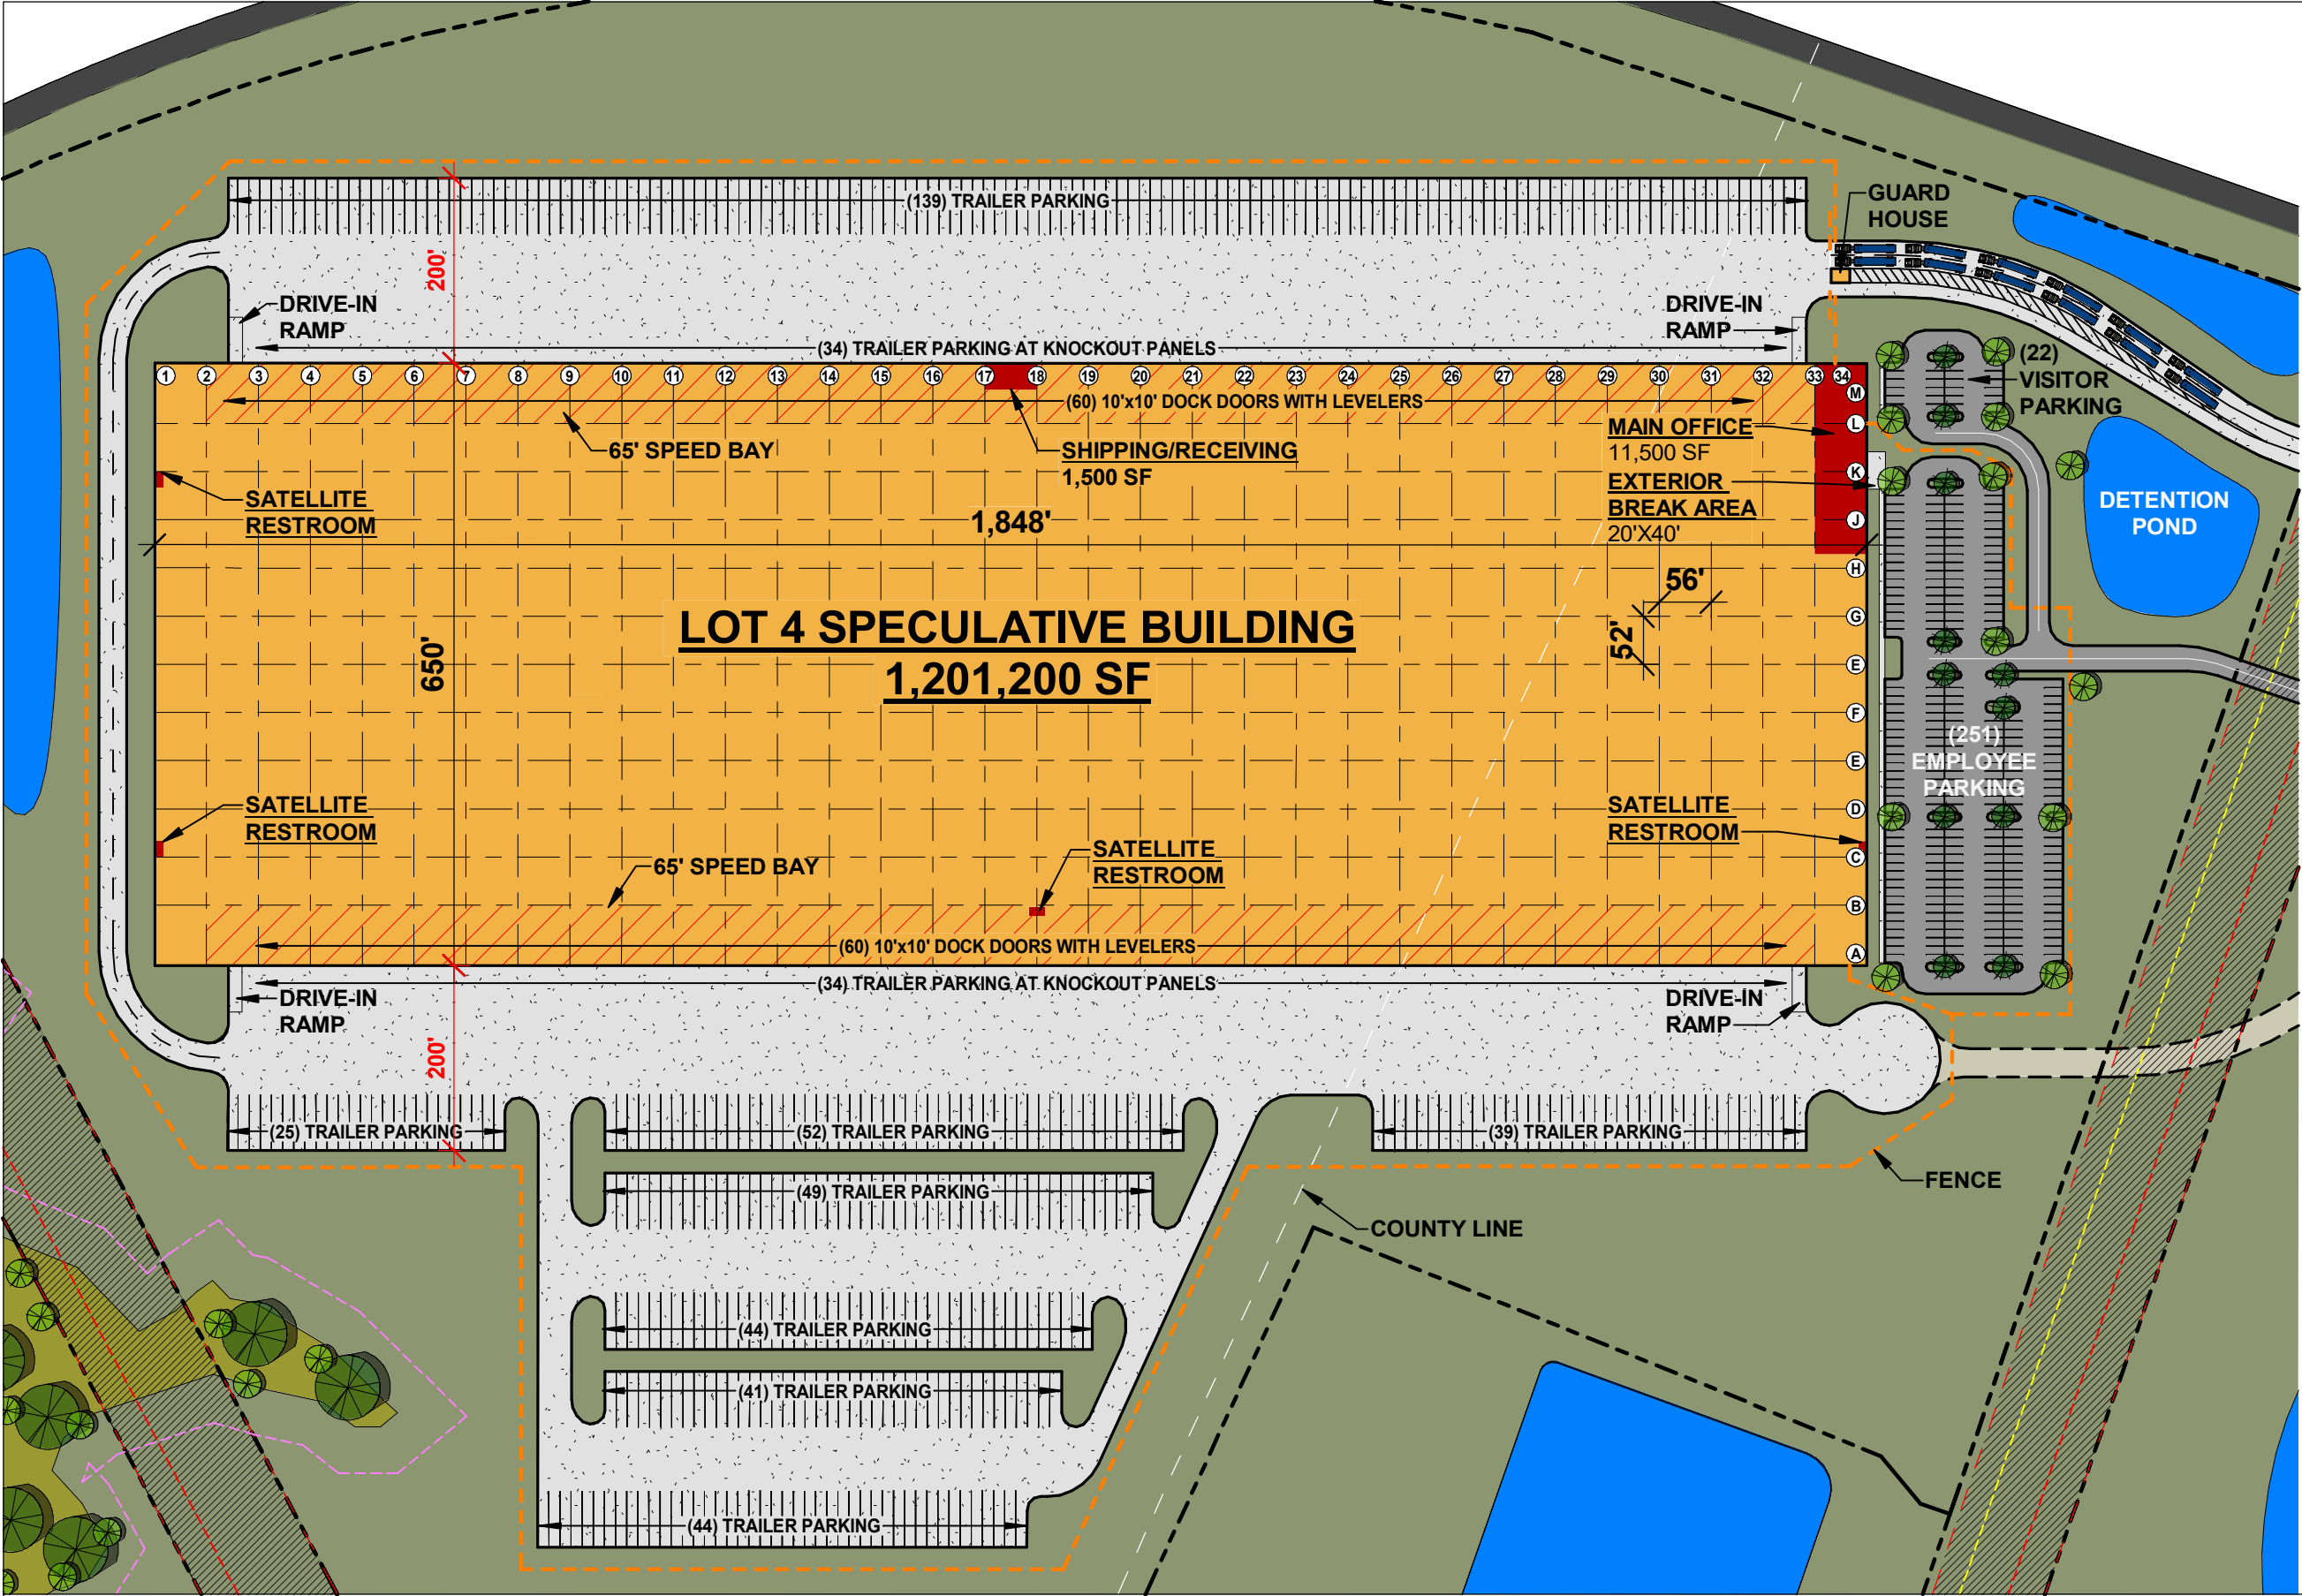

NOTES	
CAR PARKING	
EMPLOYEE PARKING	251
VISITOR PARKING	22
TOTAL PARKING	273
TRAILER PARKING	
PLAN NORTH OFF BUILDING	139
PLAN NORTH ON BUILDING	34
PLAN SOUTH OFF BUILDING	293
PLAN SOUTH ON BUILDING	34
TOTAL	500
*TRAILER PARKING SIZED AT 12' WIDE X 60' DEEP	
H.D. ASPHALT	
L.D. ASPHALT	
CONCRETE	

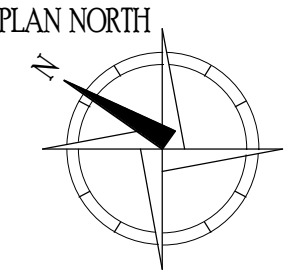

MCA

ARCHITECTURE

RED ROCK

DEVELOPMENTS

SANDY RUN INDUSTRIAL PARK

No.	Description	Date
A	FOR REVIEW	19 JAN 26

LOT 4 ENLARGED SITE

Project number: A19003.0

Drawn by: TJW

Checked by: KMC

ASG105

Scale: As indicated